

MATERIAL SCHEDULE

WD-01	WALNUT WOOD VENEER OVER 3/4" PLYWOOD, STAINED FINISH, COLOR T.B.D.
WD-02	WALNUT WOOD SLATS, STAINED FINISH, COLOR T.B.D.
WD-03	PAINTED MDF, MATTE COLOR WHITE
SS-01	DUPONT CORIAN, MODERN WHITE

HARDWARE SCHEDULE

H-1	BLUM CLIP TOP 95° INSERTA 71T95908
H-2	ACCURIDE SIDE MOUNT DRAWER SLIDE #3307
H-3	STAINLESS STEEL PULL HAFELE 100.45.055

GENERAL NOTE:

PROJECT:

PROJECT ADDRESS

ARCHITECT:


ARCHITECT ADDRESS

DESIGNER:

DESIGNER ADDRESS

REVISION/DATE:	FOR:	DRAWN BY:
1 00/00/00	FOR SUBMITTAL	DA
2		
3		
4		
5		

JOB NO:	SCALE: AS SHOWN	DATE: 00/00/00	PAGE: 1.01
---------	-----------------	----------------	------------

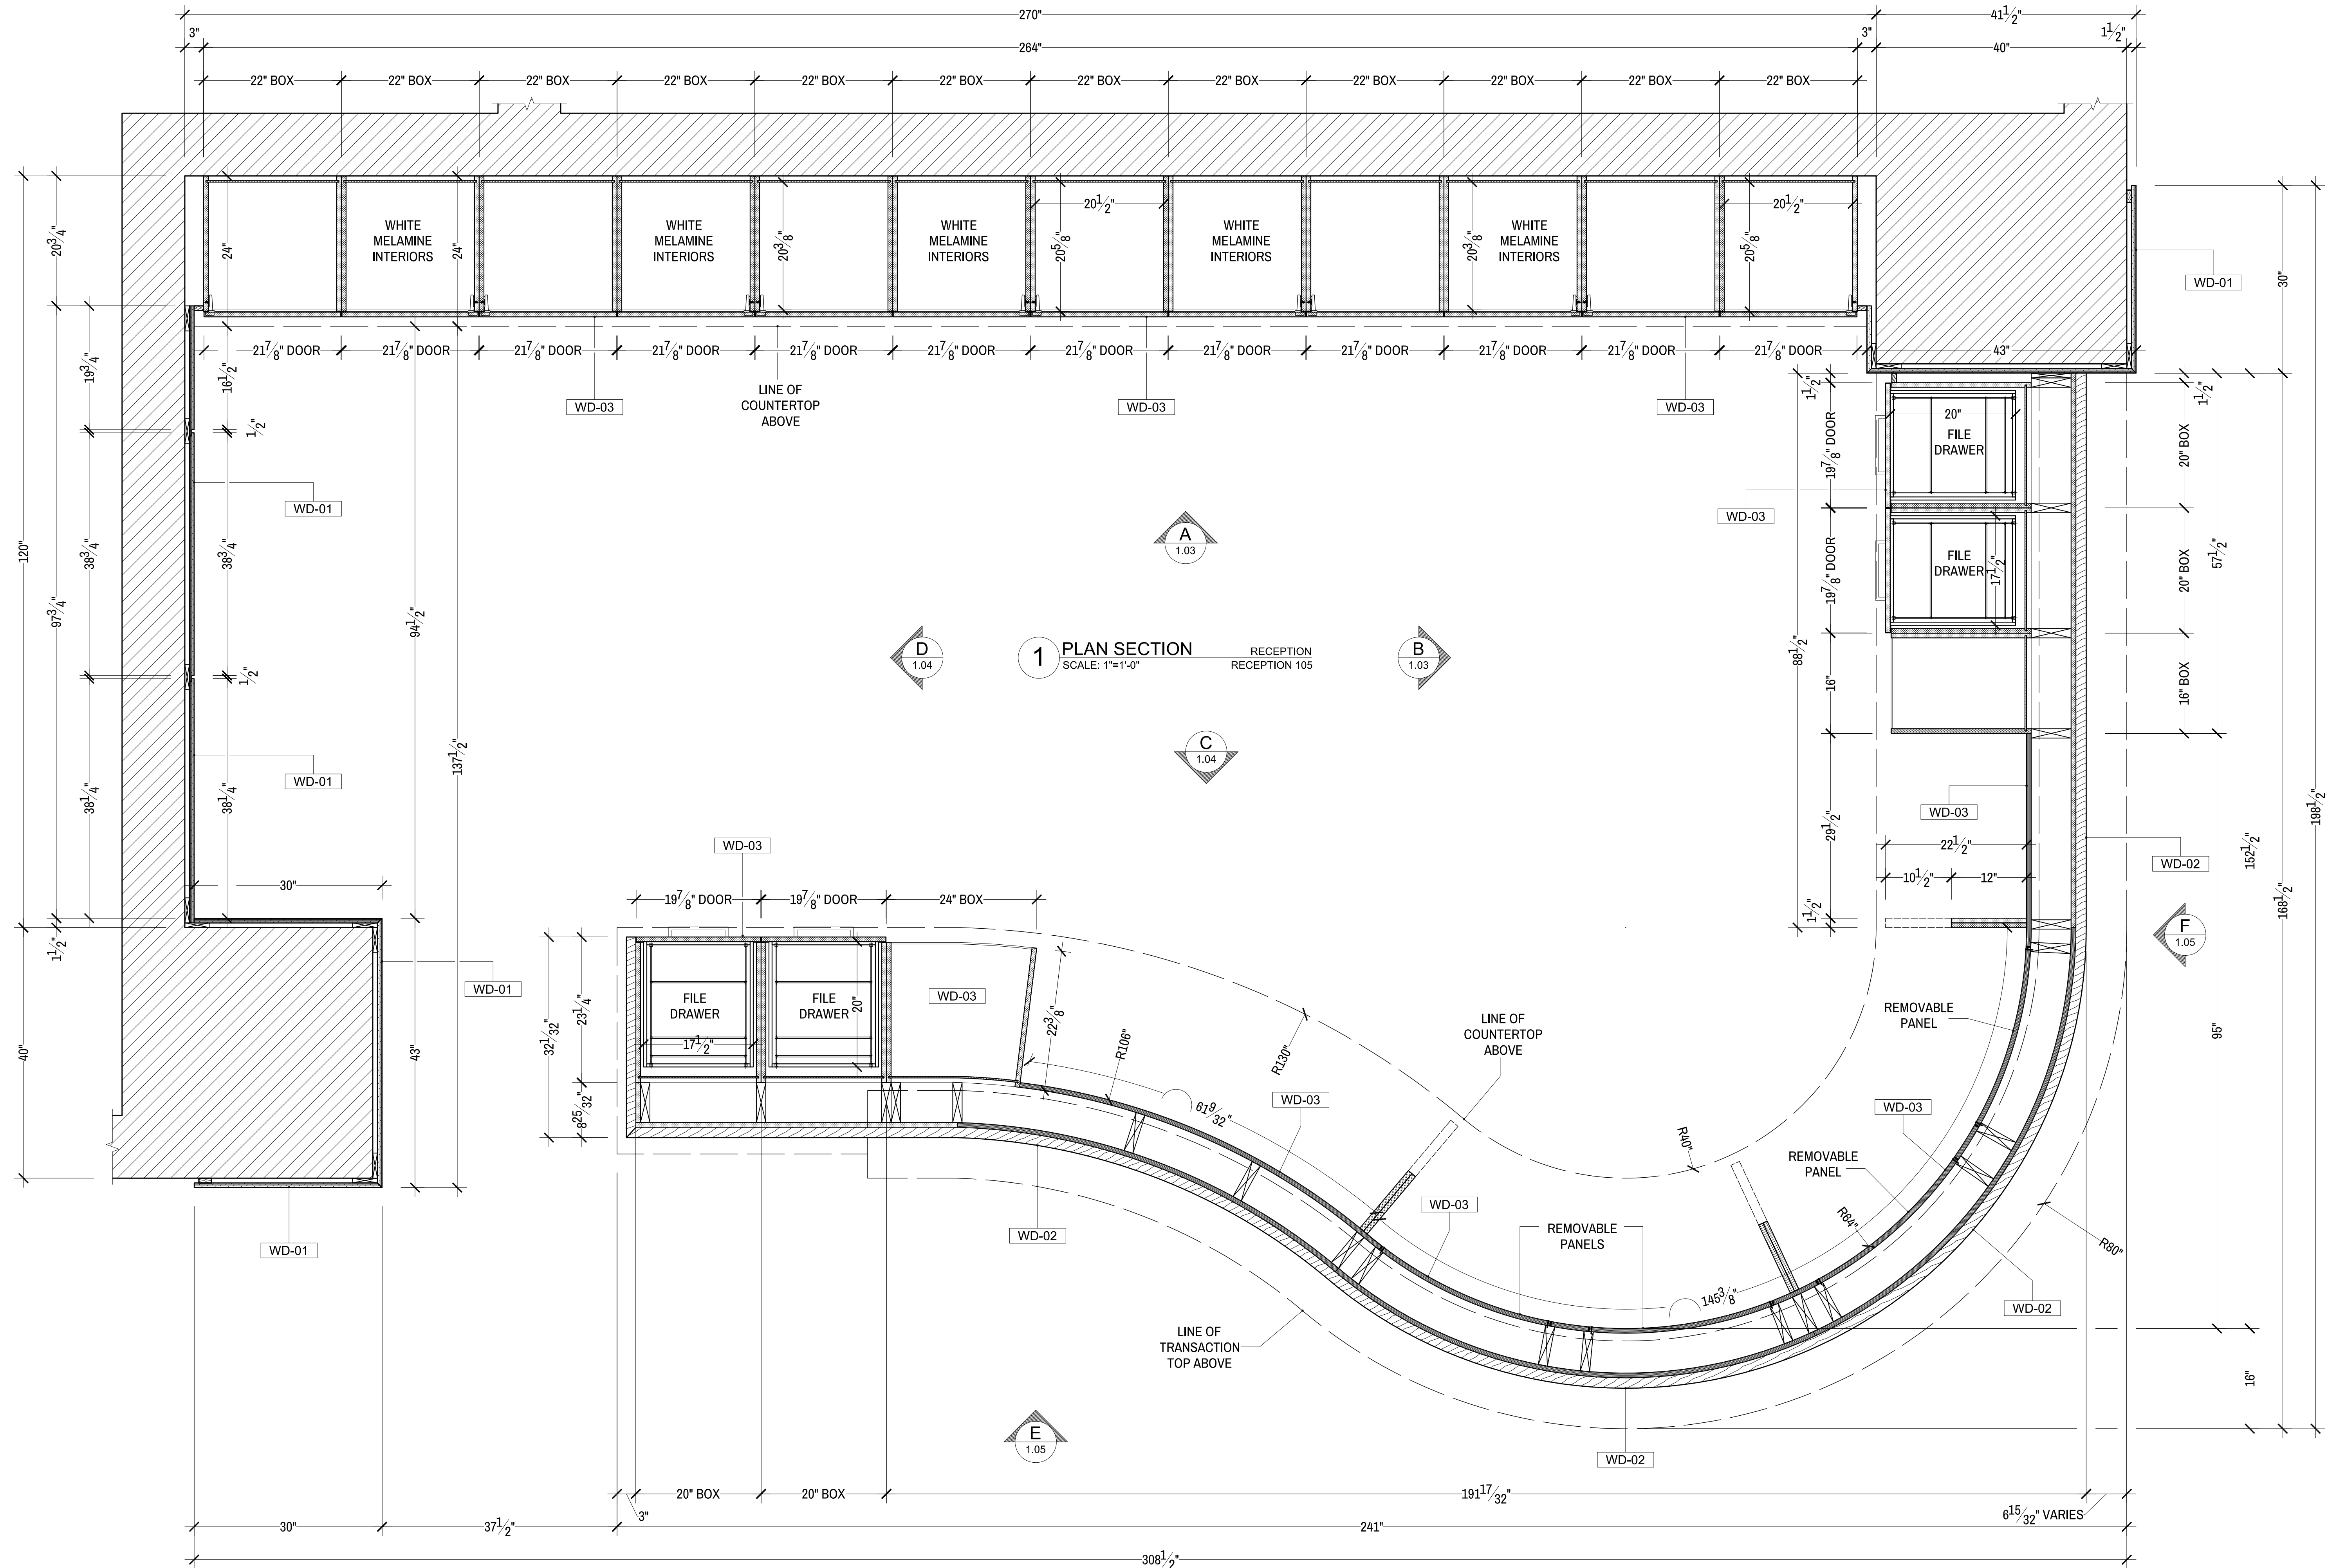

1 PLAN SECTION
 SCALE: 1"=1'-0"
 RECEPTION
 RECEPTION 105

A
1.03

B
1.03

C
1.04

D
1.04

E
1.05

F
1.05

MATERIAL SCHEDULE

WD-01	WALNUT WOOD VENEER OVER 3/4" PLYWOOD, STAINED FINISH, COLOR T.B.D.
WD-02	WALNUT WOOD SLATS, STAINED FINISH, COLOR T.B.D.
WD-03	PAINTED MDF, MATTE COLOR WHITE
SS-01	DUPONT CORIAN, MODERN WHITE

HARDWARE SCHEDULE

H-1	BLUM CLIP TOP 95° INSERTA 71T95908
H-2	ACCURIDE SIDE MOUNT DRAWER SLIDE #3307
H-3	STAINLESS STEEL PULL HAFELE 100.45.055

GENERAL NOTE:

PROJECT:

PROJECT ADDRESS

ARCHITECT:


ARCHITECT ADDRESS

DESIGNER:


DESIGNER ADDRESS

REVISION/DATE:	FOR:	DRAWN BY:
1 00/00/00	FOR SUBMITTAL	DA
2		
3		
4		
5		


JOB NO:	PAGE:
SCALE: AS SHOWN	1.02
DATE: 00/00/00	

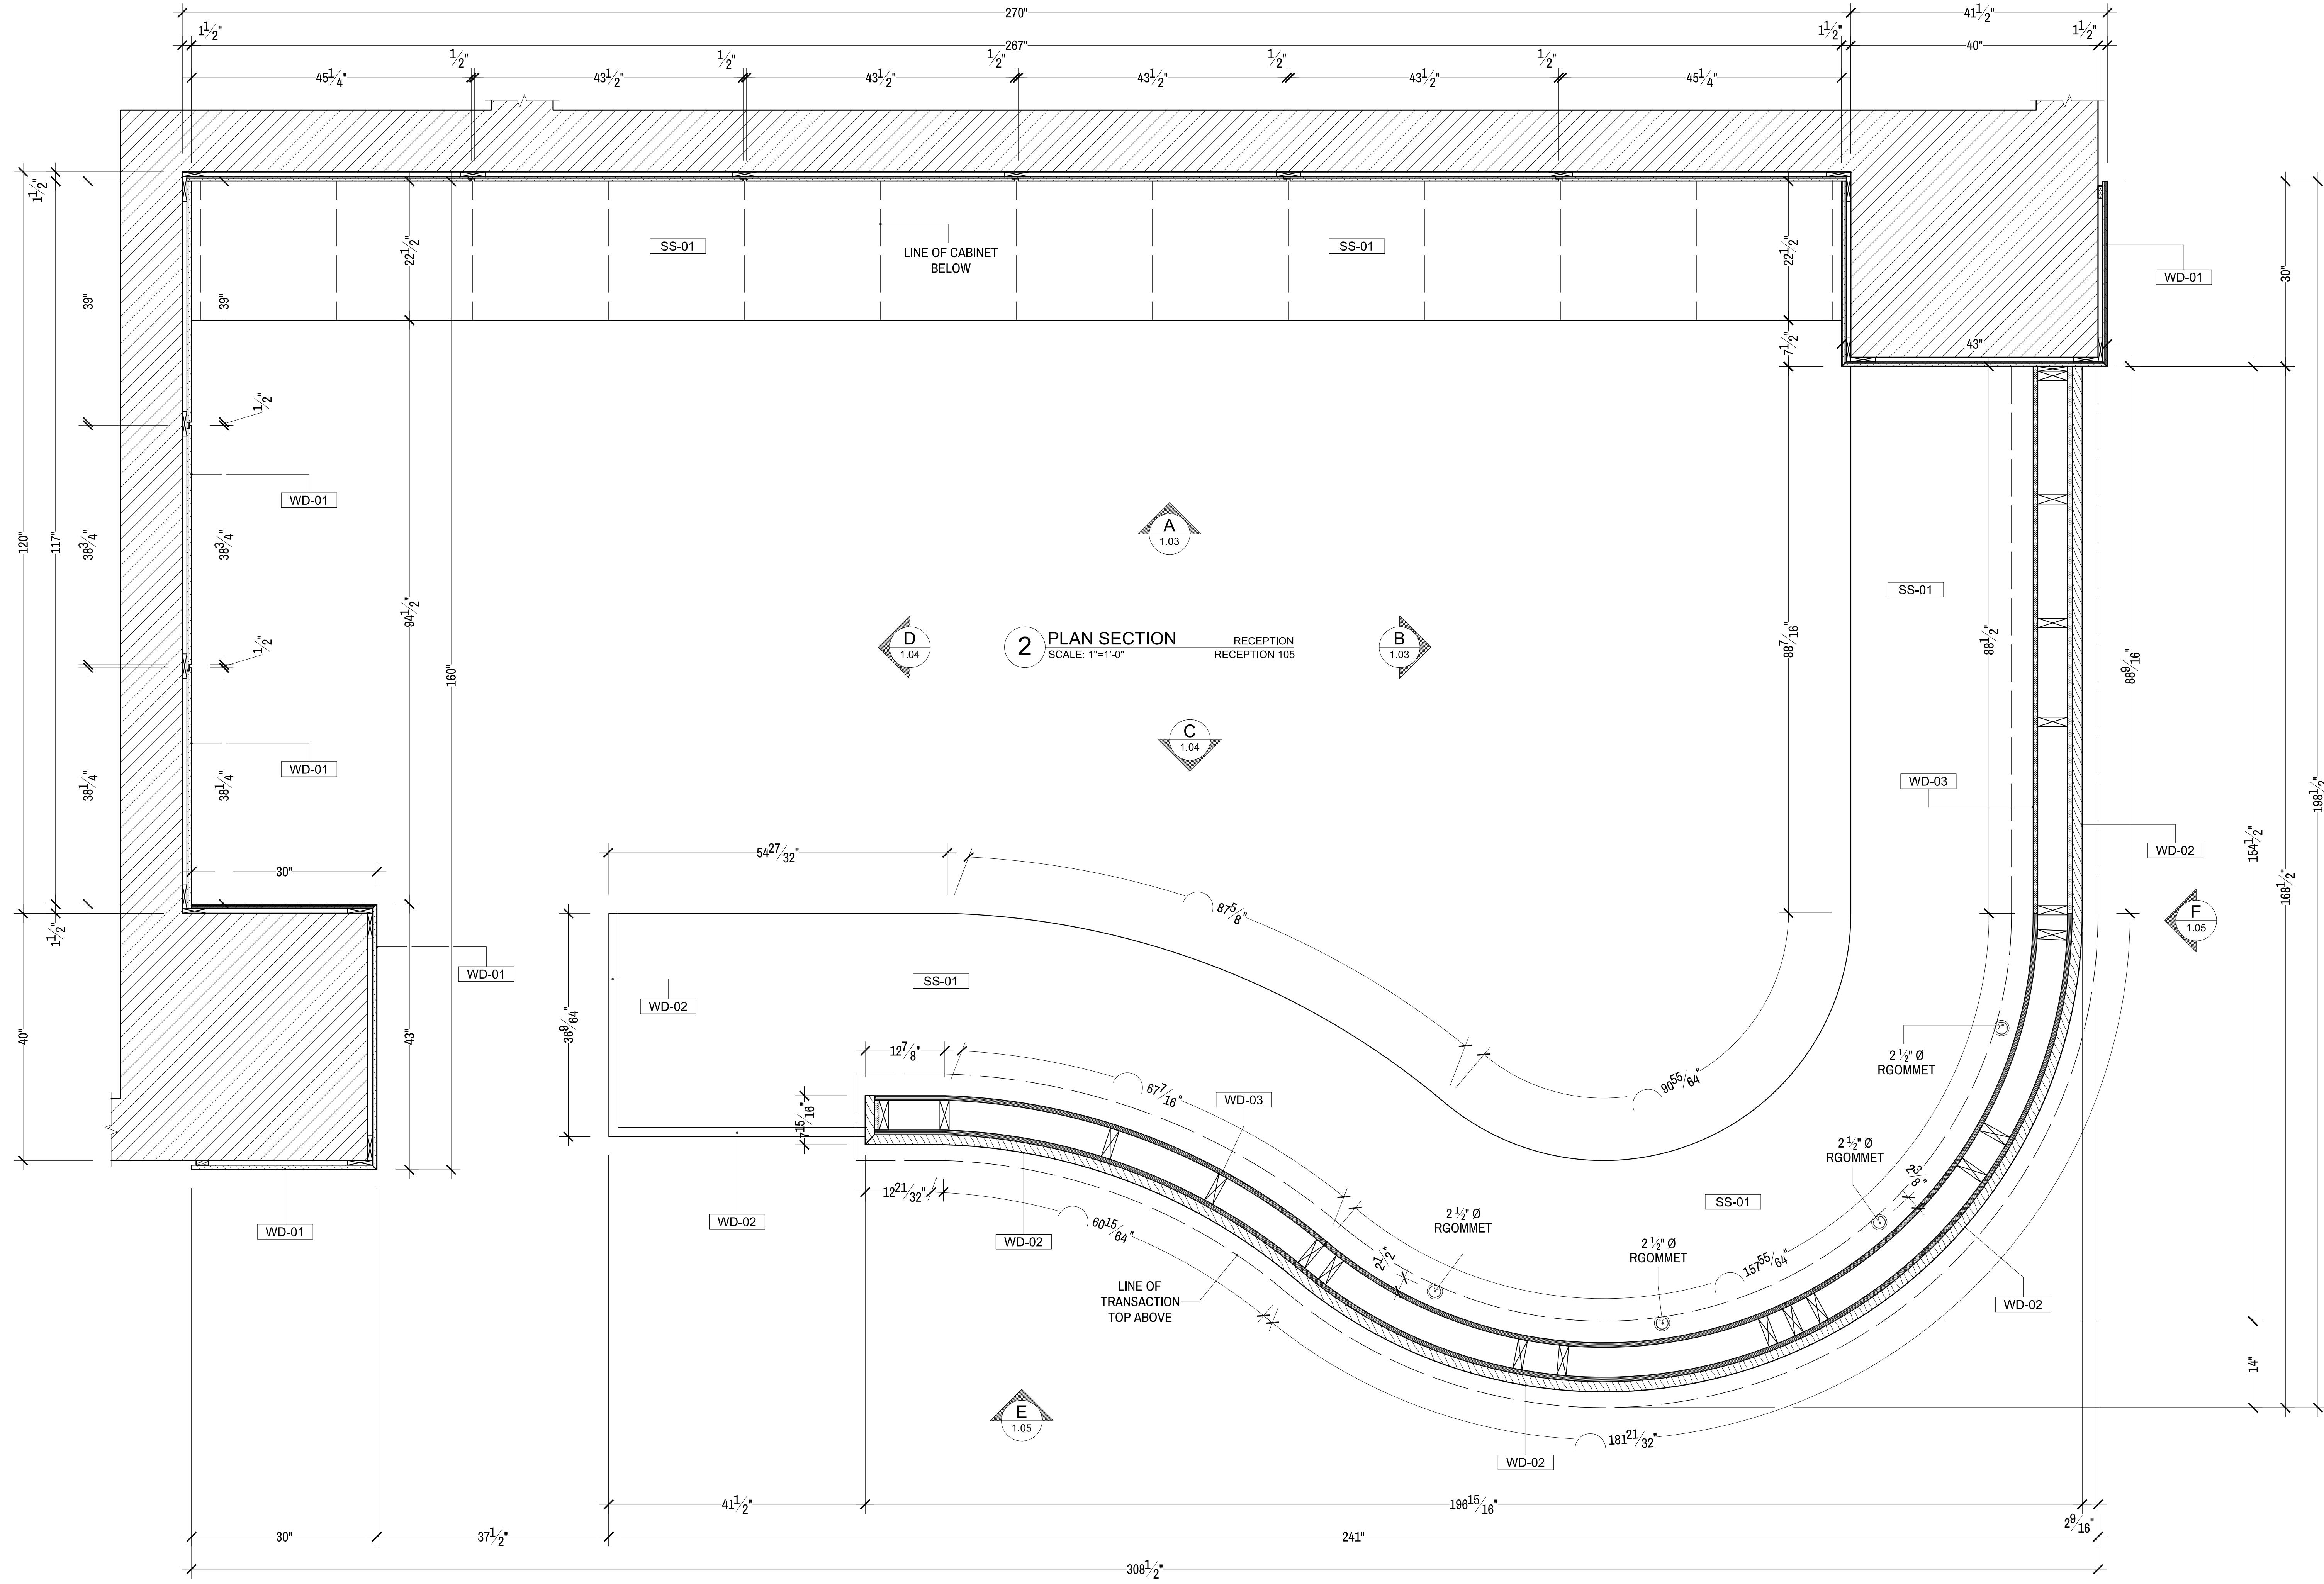

2 PLAN SECTION
 RECEPTION
 RECEPTION 105
 SCALE: 1"=1'-0"

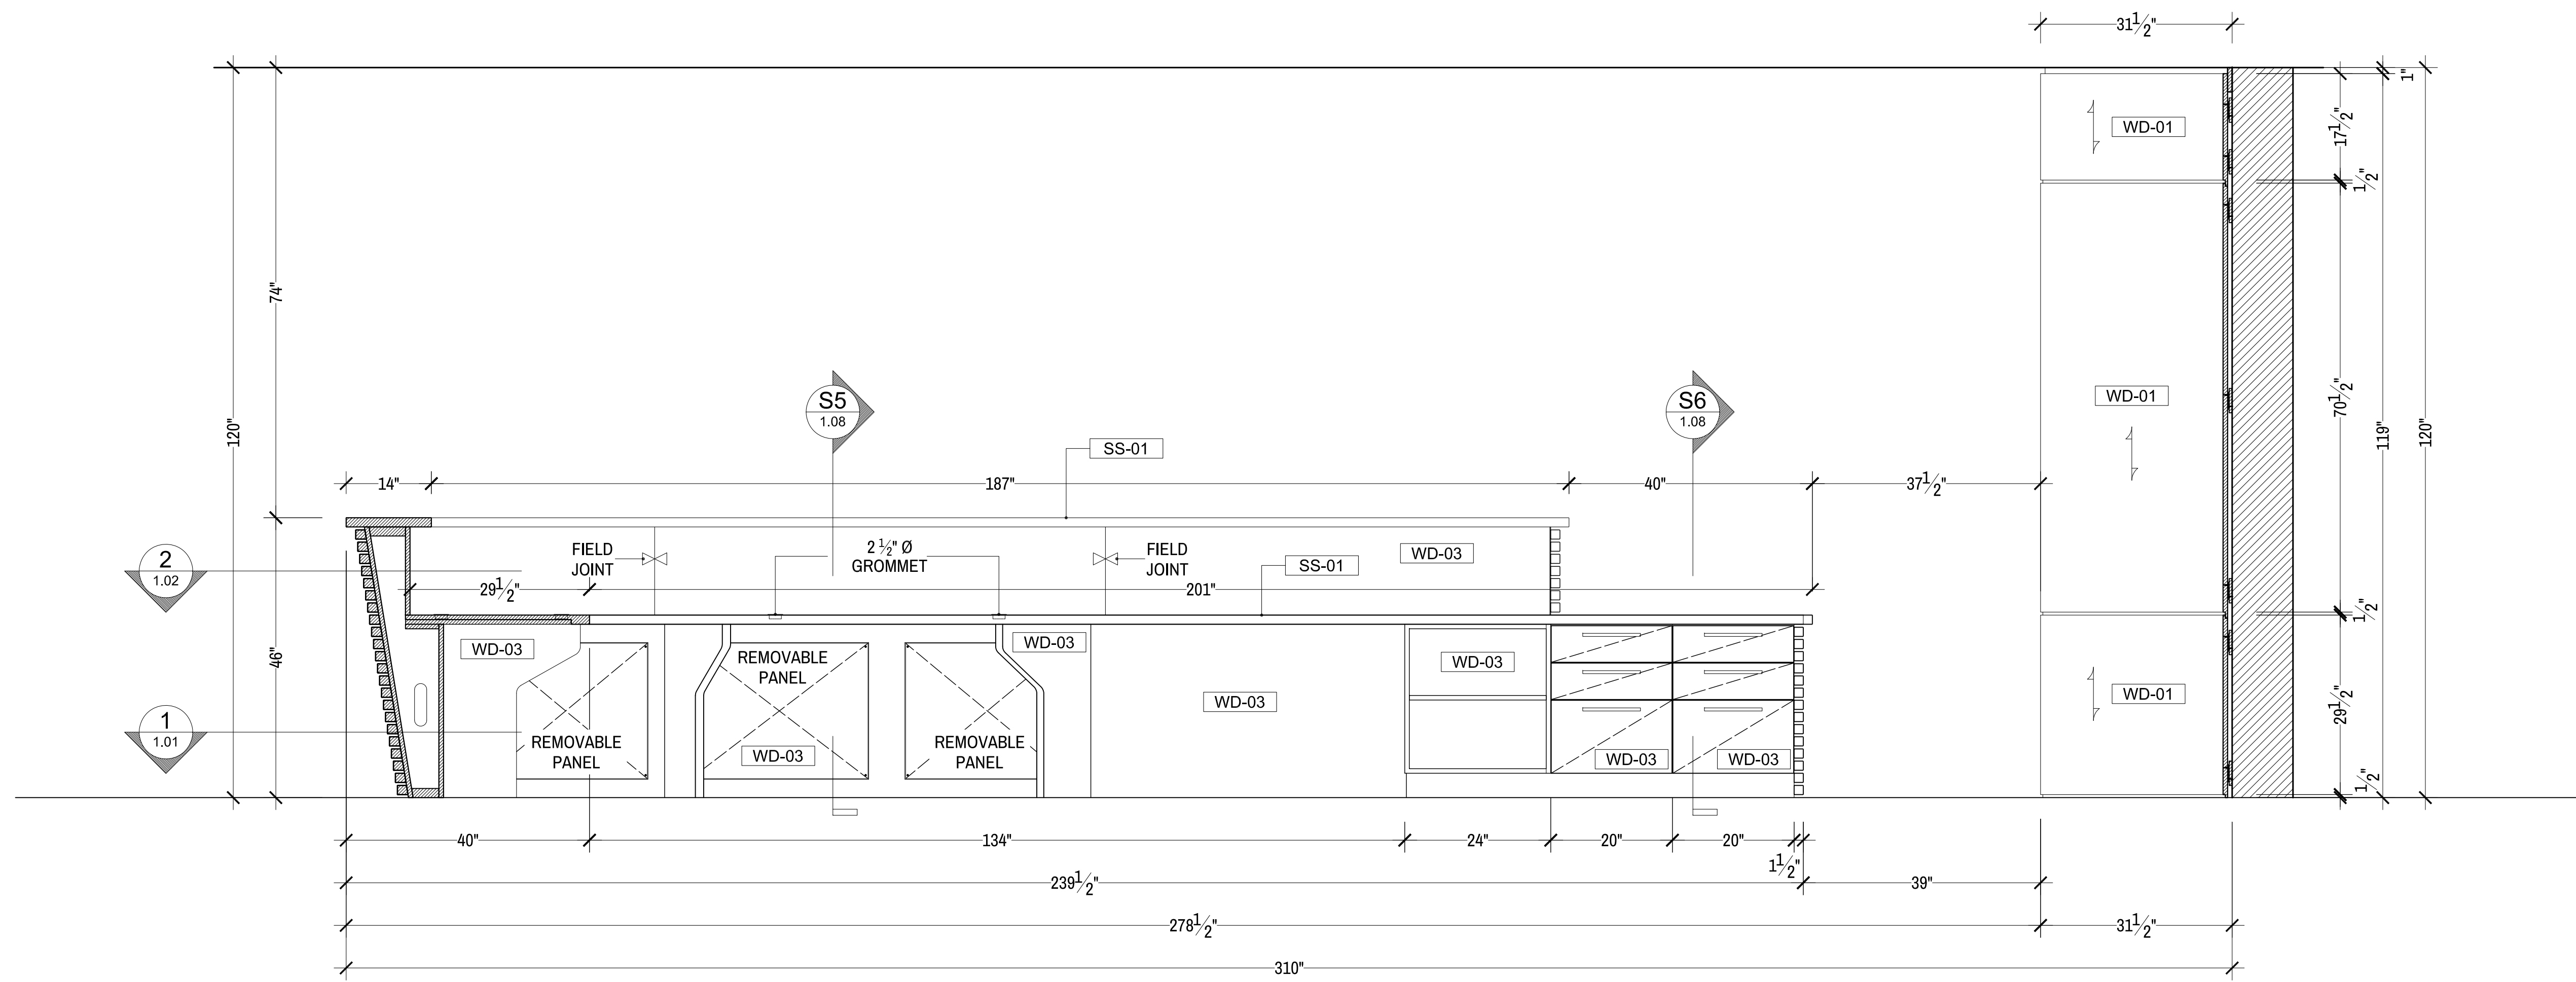

C ELEVATION RECEPTION
 SCALE: 3/4"=1'-0" RECEPTION 105

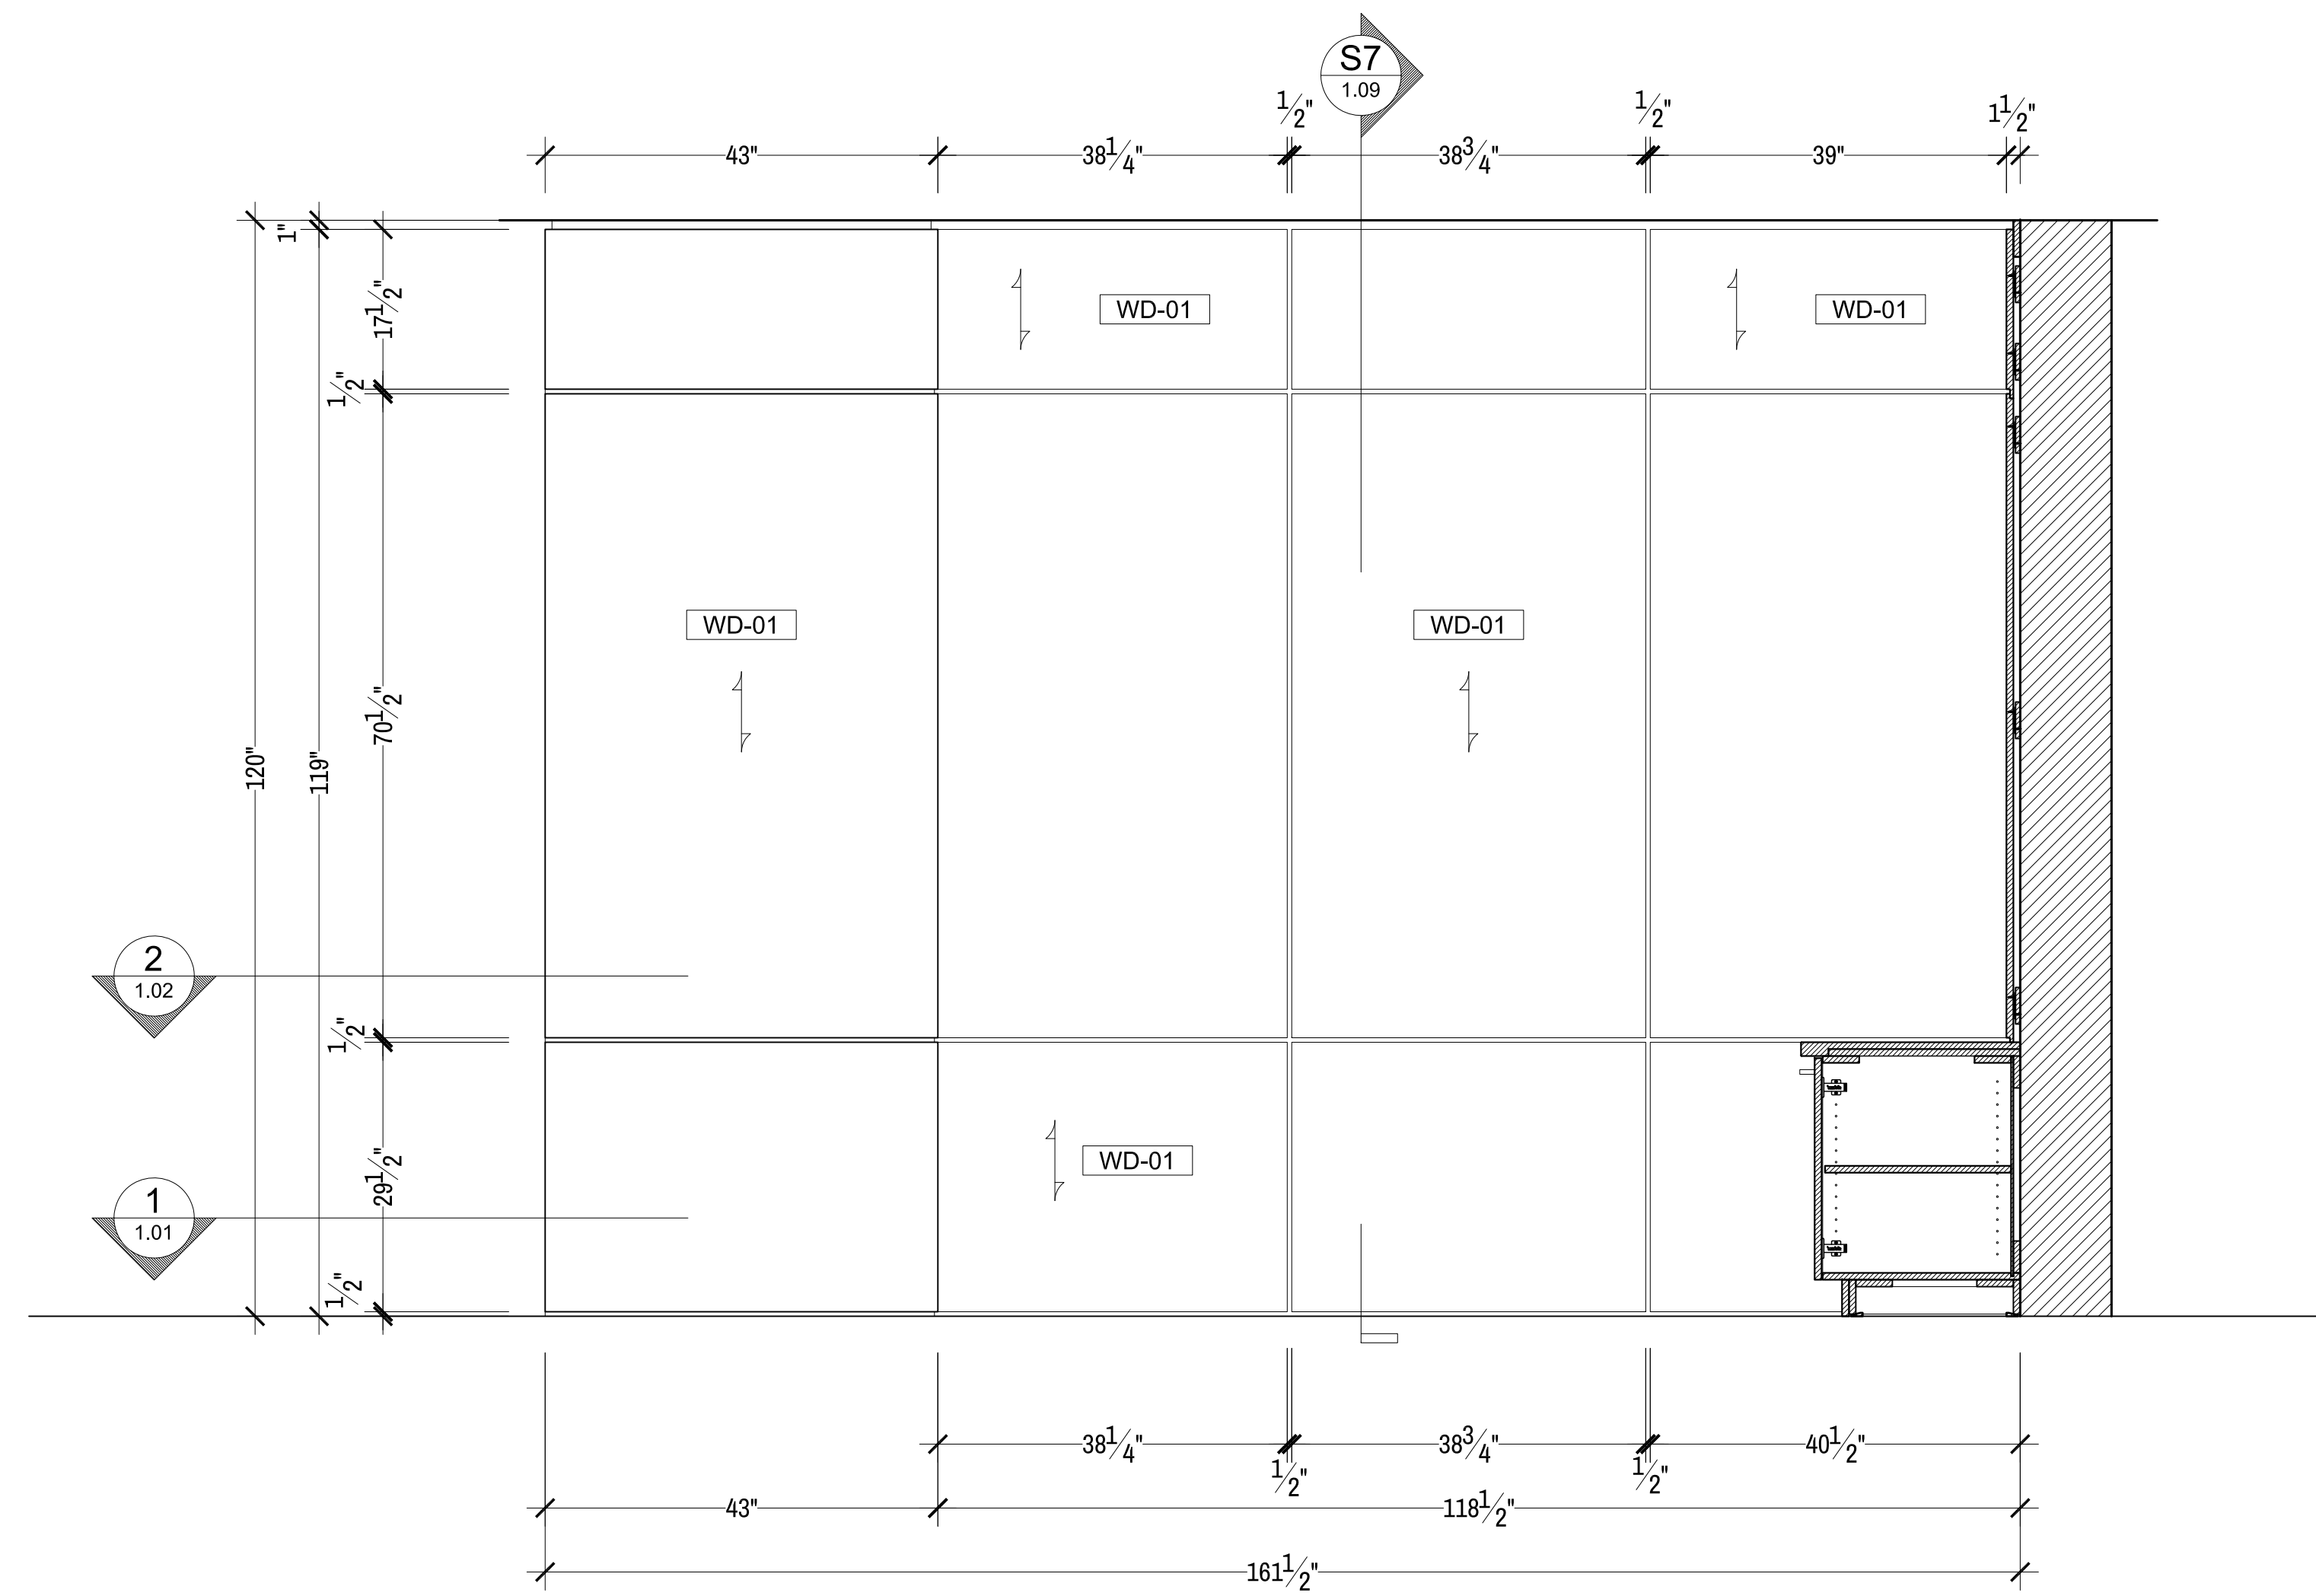

D ELEVATION RECEPTION
 SCALE: 3/4"=1'-0" RECEPTION 105

MATERIAL SCHEDULE

WD-01	WALNUT WOOD VENEER OVER 3/4" PLYWOOD, STAINED FINISH, COLOR T.B.D.
WD-02	WALNUT WOOD SLATS, STAINED FINISH, COLOR T.B.D.
WD-03	PAINTED MDF, MATTE COLOR WHITE
SS-01	DUPONT CORIAN, MODERN WHITE

HARDWARE SCHEDULE

H-1	BLUM CLIP TOP 95° INSERTA 71T95908
H-2	ACCURIDE SIDE MOUNT DRAWER SLIDE #3307
H-3	STAINLESS STEEL PULL HAFELE 100.45.055

GENERAL NOTE:

PROJECT:

PROJECT ADDRESS

ARCHITECT:

ARCHITECT ADDRESS

DESIGNER:

DESIGNER ADDRESS

REVISION/DATE:	FOR:	DRAWN BY:
1 00/00/00	FOR SUBMITTAL	DA
2		
3		
4		
5		
JOB NO:		PAGE:
SCALE: AS SHOWN		1.04
DATE: 00/00/00		

MATERIAL SCHEDULE

WD-01	WALNUT WOOD VENEER OVER 3/4" PLYWOOD, STAINED FINISH, COLOR T.B.D.
WD-02	WALNUT WOOD SLATS, STAINED FINISH, COLOR T.B.D.
WD-03	PAINTED MDF, MATTE COLOR WHITE
SS-01	DUPONT CORIAN, MODERN WHITE

HARDWARE SCHEDULE

H-1	BLUM CLIP TOP 95° INSERTA 71T95908
H-2	ACCURIDE SIDE MOUNT DRAWER SLIDE #3307
H-3	STAINLESS STEEL PULL HAFELE 100.45.055

GENERAL NOTE:

PROJECT:

PROJECT ADDRESS

ARCHITECT:


ARCHITECT ADDRESS

DESIGNER:


DESIGNER ADDRESS

REVISION/DATE:	FOR:	DRAWN BY:
1 00/00/00	FOR SUBMITTAL	DA
2		
3		
4		
5		

JOB NO:	PAGE:
SCALE: AS SHOWN	1.06
DATE: 00/00/00	

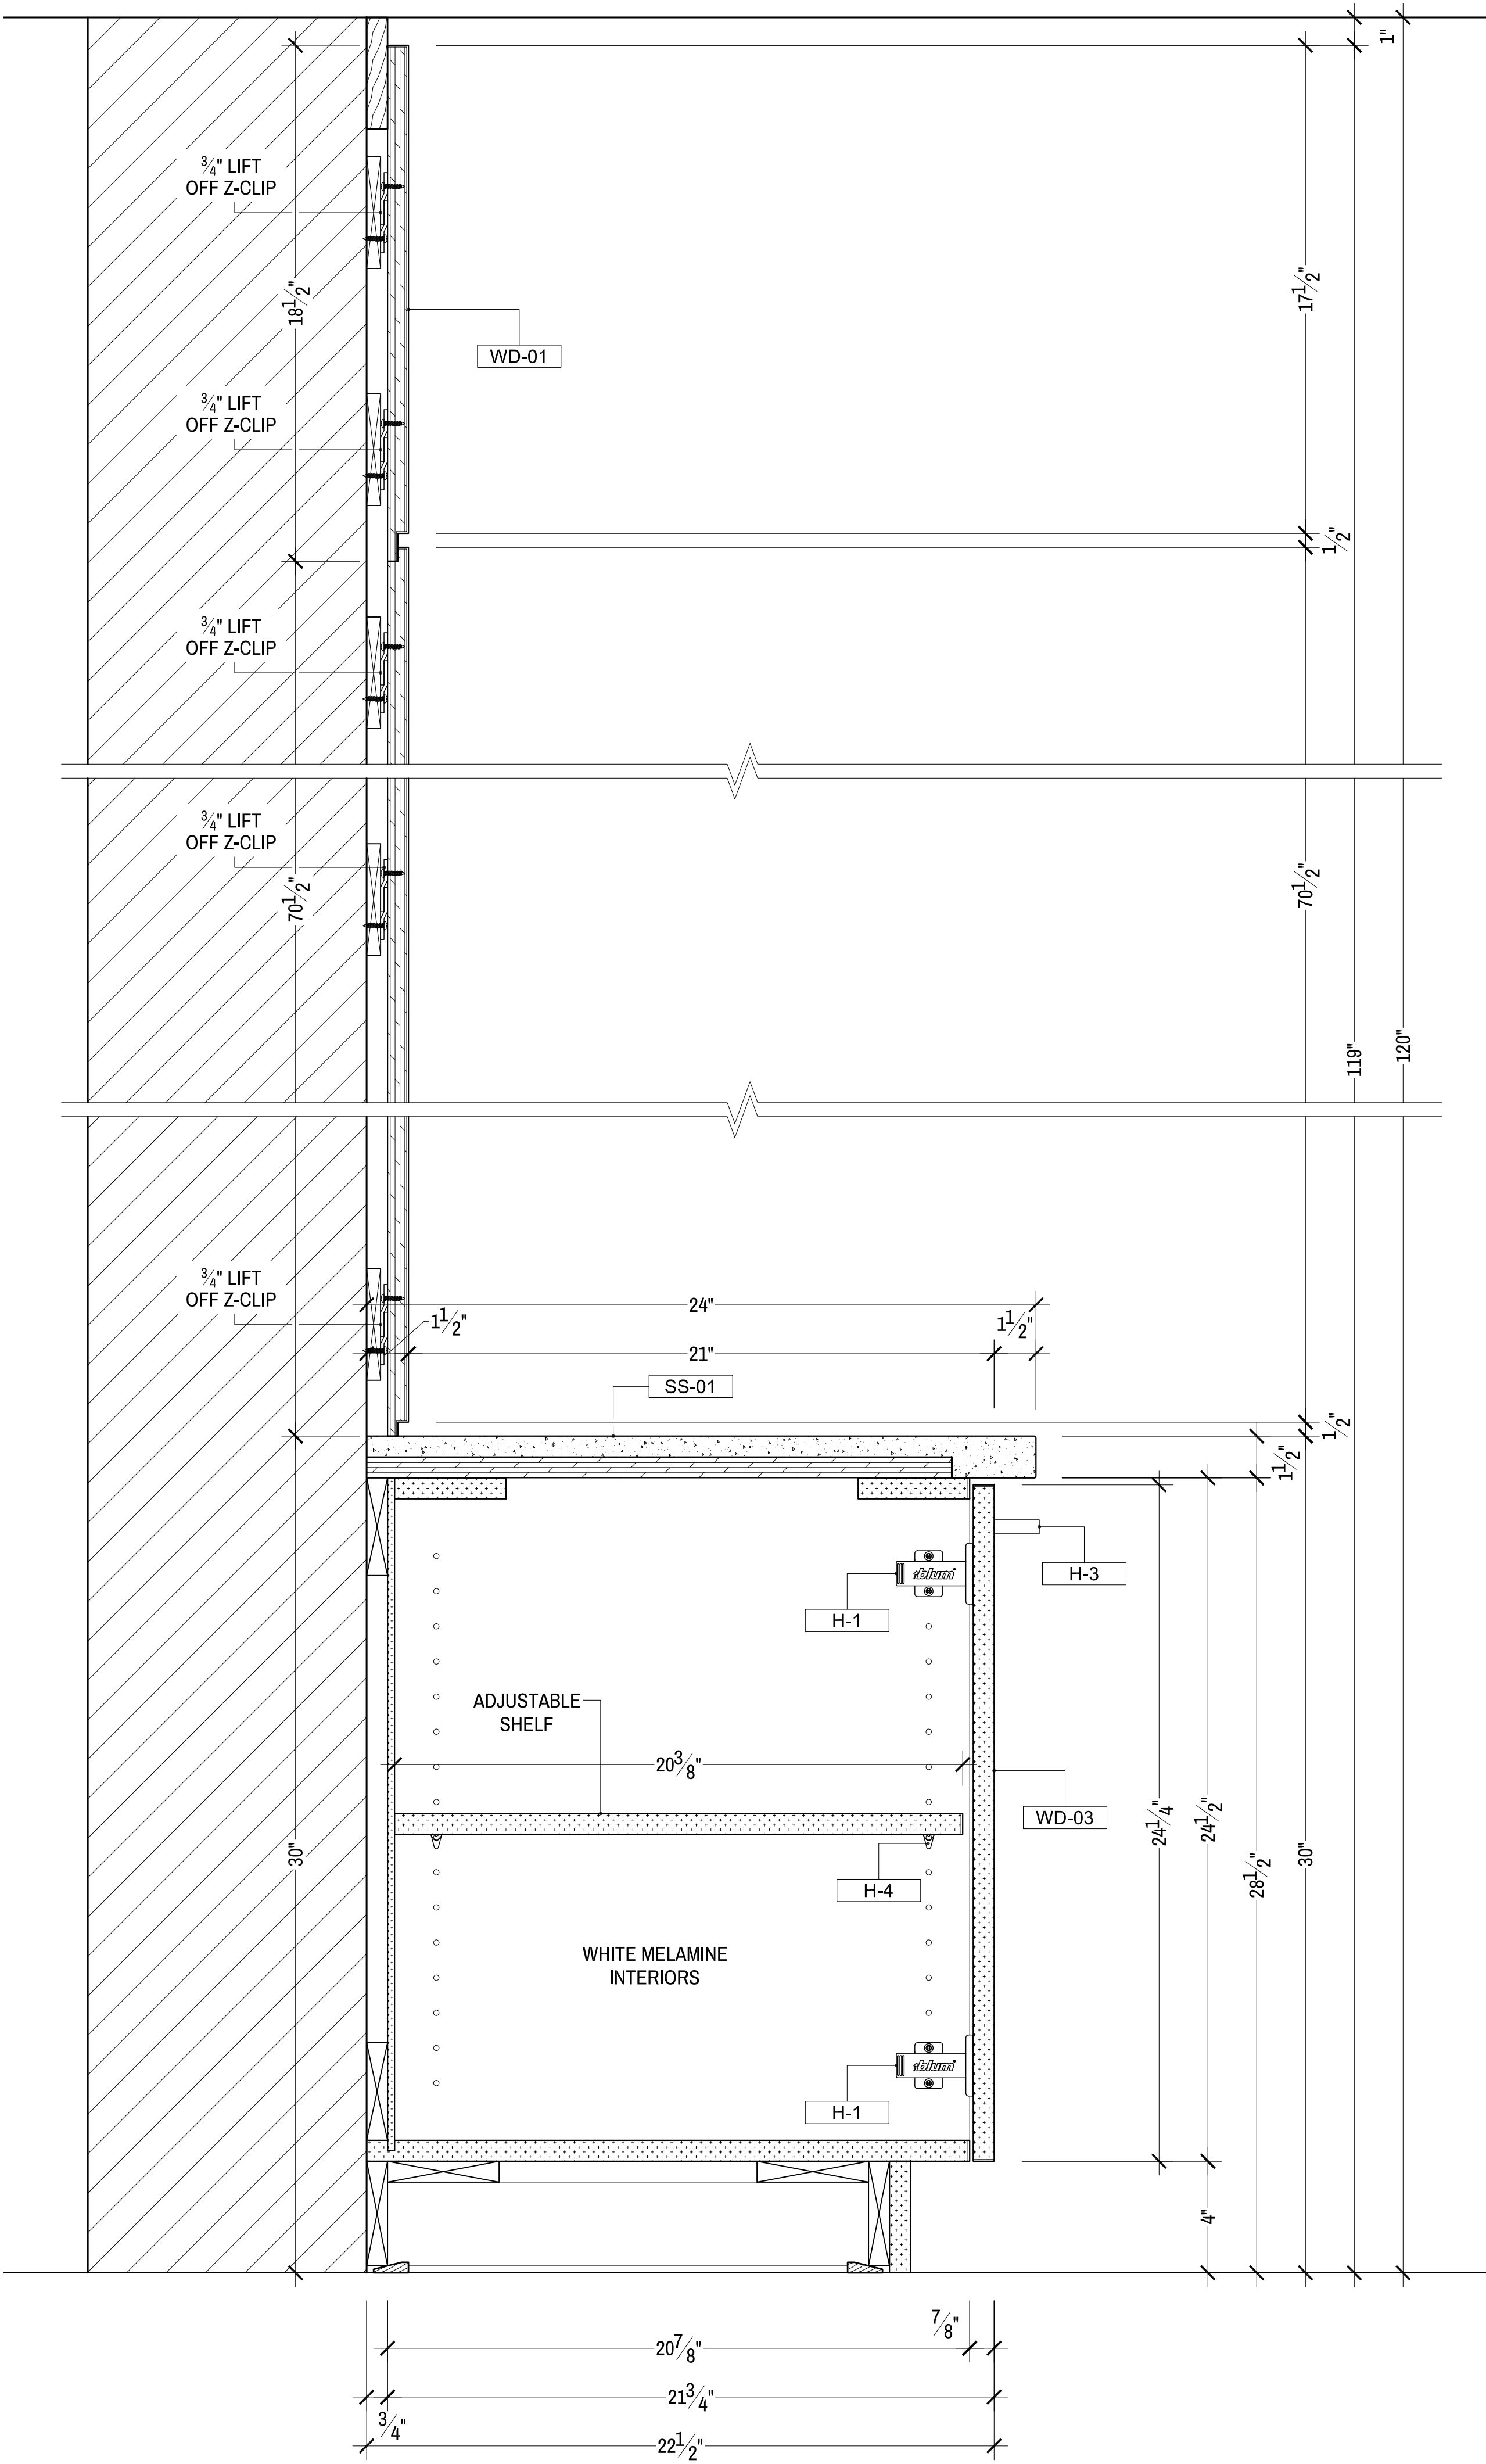

S1 SECTION
 SCALE: 3"=1'-0"
 RECEPTION RECEPTION 105

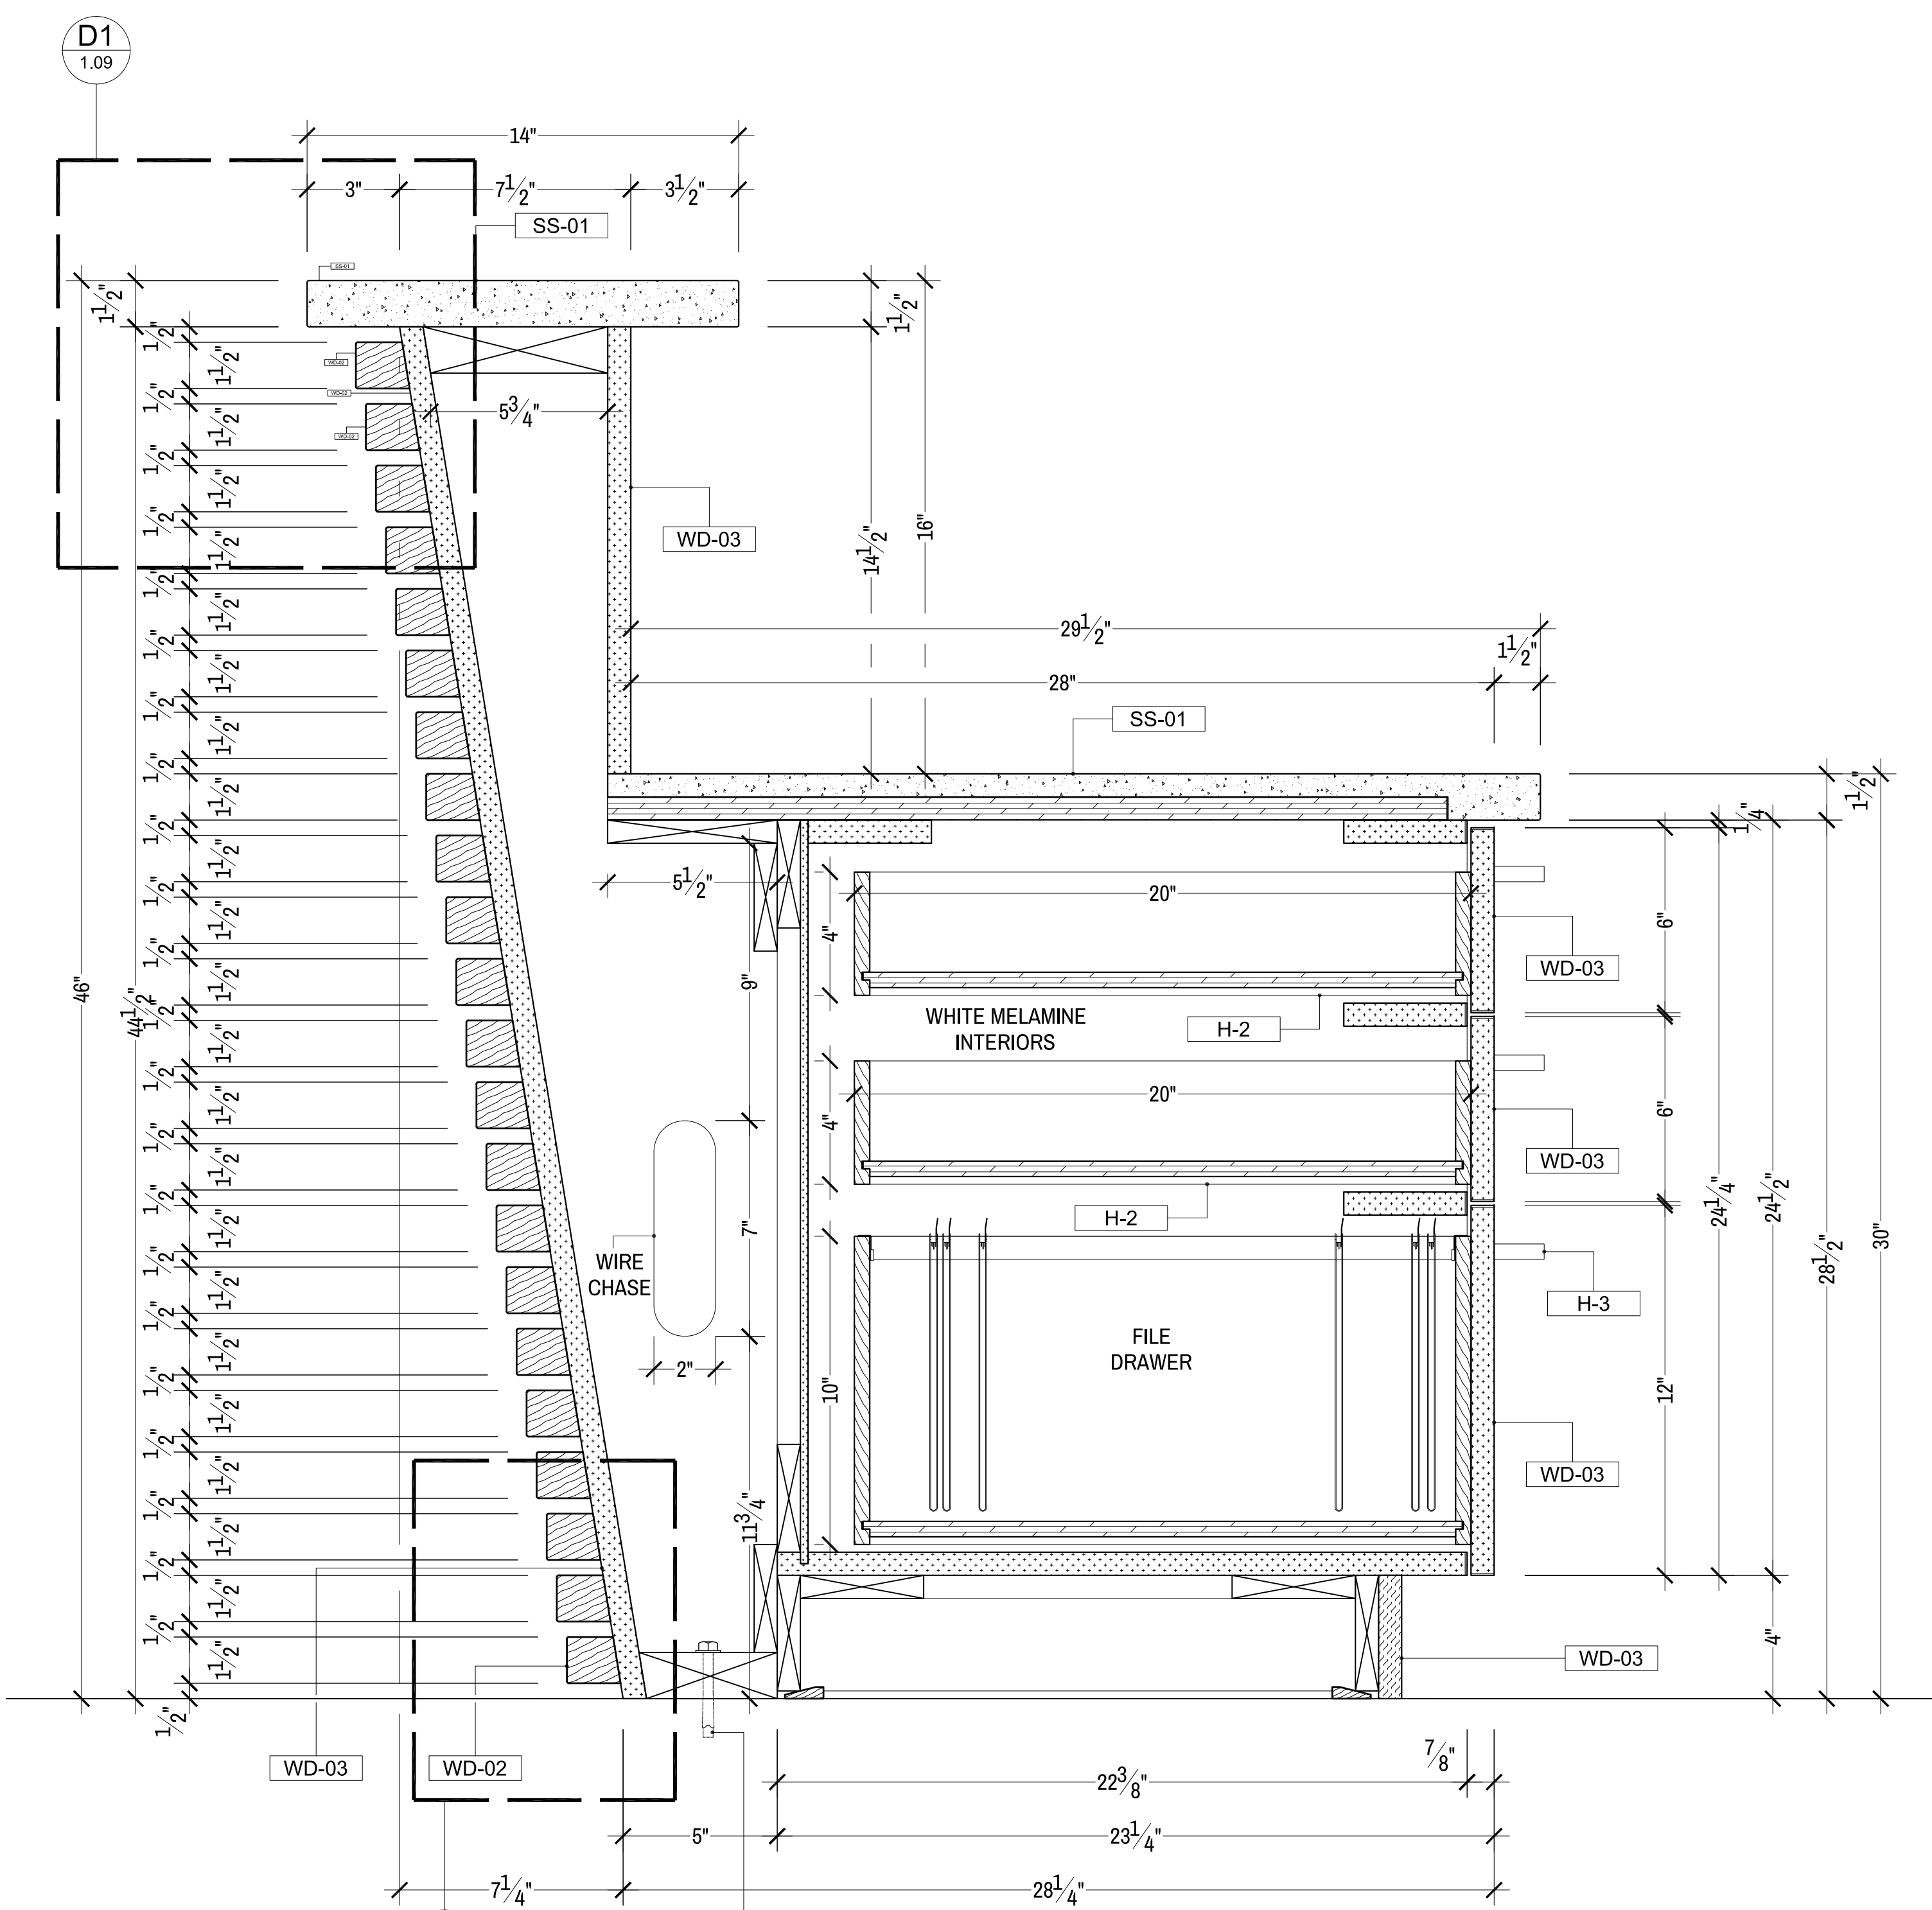

S2 SECTION
 SCALE: 3"=1'-0"
 RECEPTION RECEPTION 105

D2
 1.09
 M12X5-1/8" HILTI HSL-3-G
 HEAVY DUTY SLEEVE ANCHOR

MATERIAL SCHEDULE

WD-01	WALNUT WOOD VENEER OVER 3/4" PLYWOOD, STAINED FINISH, COLOR T.B.D.
WD-02	WALNUT WOOD SLATS, STAINED FINISH, COLOR T.B.D.
WD-03	PAINTED MDF, MATTE COLOR WHITE
SS-01	DUPONT CORIAN, MODERN WHITE

HARDWARE SCHEDULE

H-1	BLUM CLIP TOP 95° INSERTA 71T95908
H-2	ACCURIDE SIDE MOUNT DRAWER SLIDE #3307
H-3	STAINLESS STEEL PULL HAFELE 100.45.055

GENERAL NOTE:

PROJECT:

PROJECT ADDRESS

ARCHITECT:


ARCHITECT ADDRESS

DESIGNER:

DESIGNER ADDRESS


REVISION/DATE:	FOR:	DRAWN BY:
1 00/00/00	FOR SUBMITTAL	DA
2		
3		
4		
5		

JOB NO:	PAGE:
SCALE: AS SHOWN	1.07
DATE: 00/00/00	

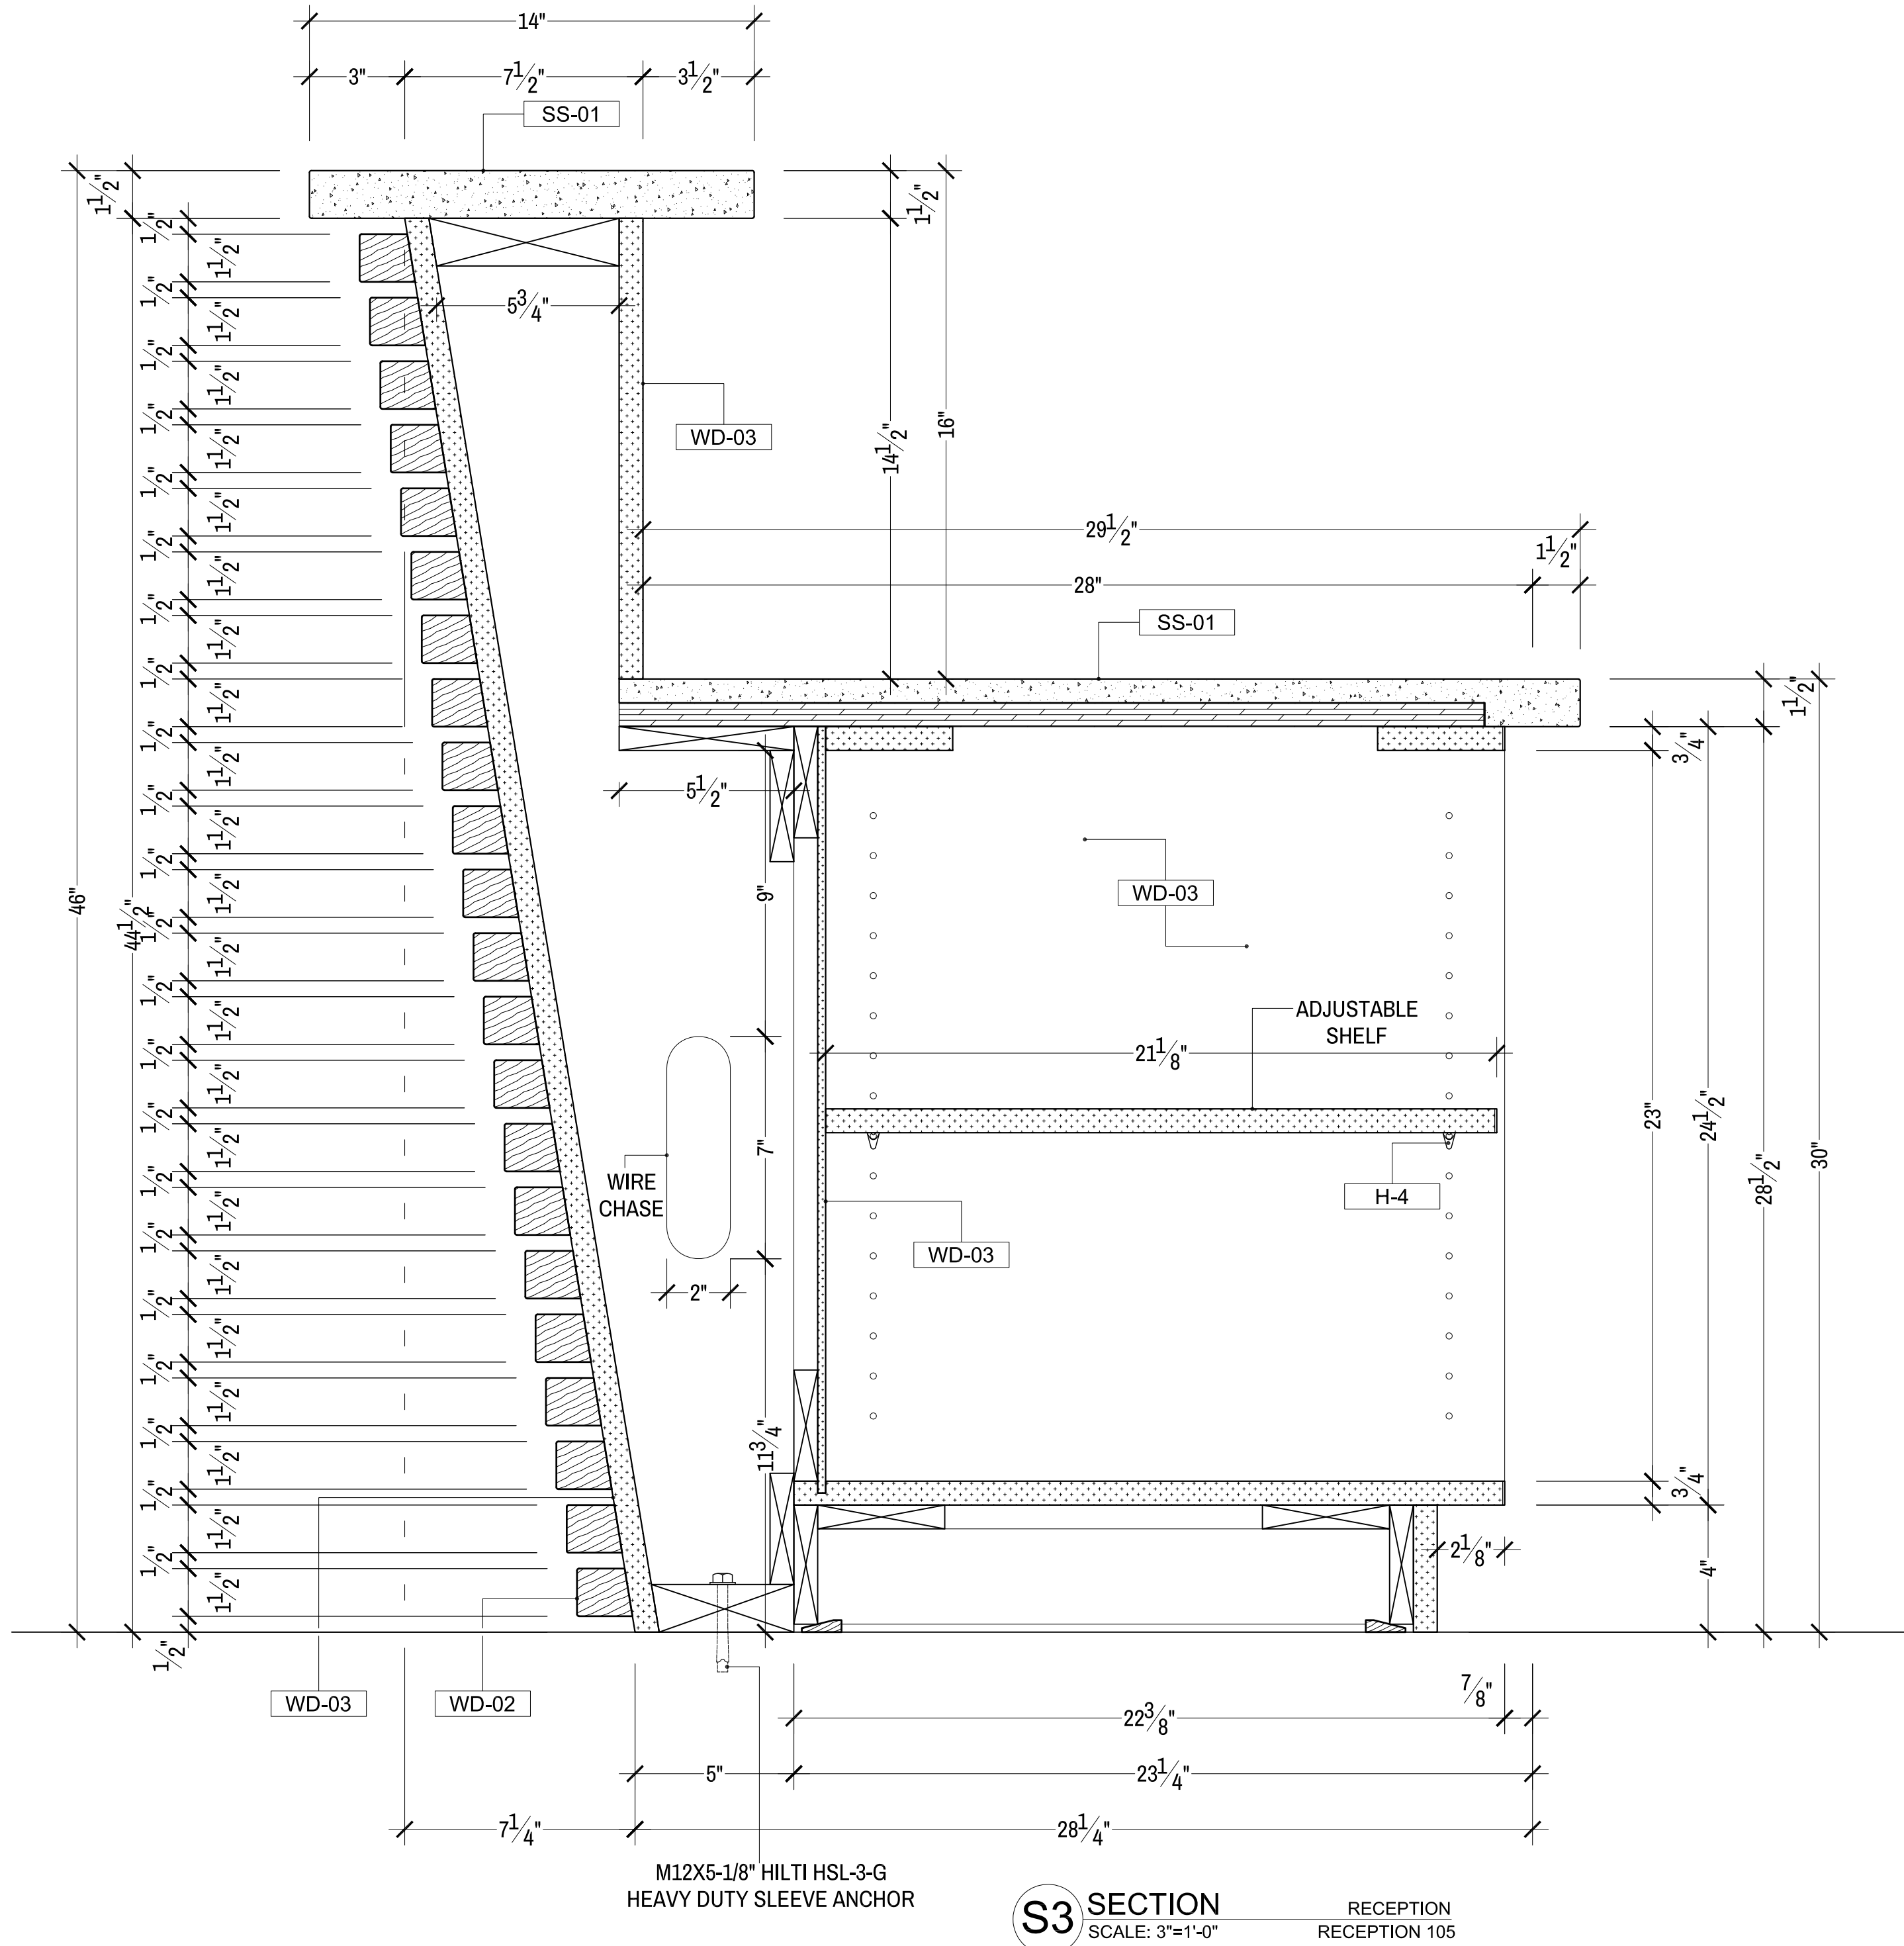

S3 SECTION
 SCALE: 3/4"=1'-0"

RECEPTION
 RECEPTION 105

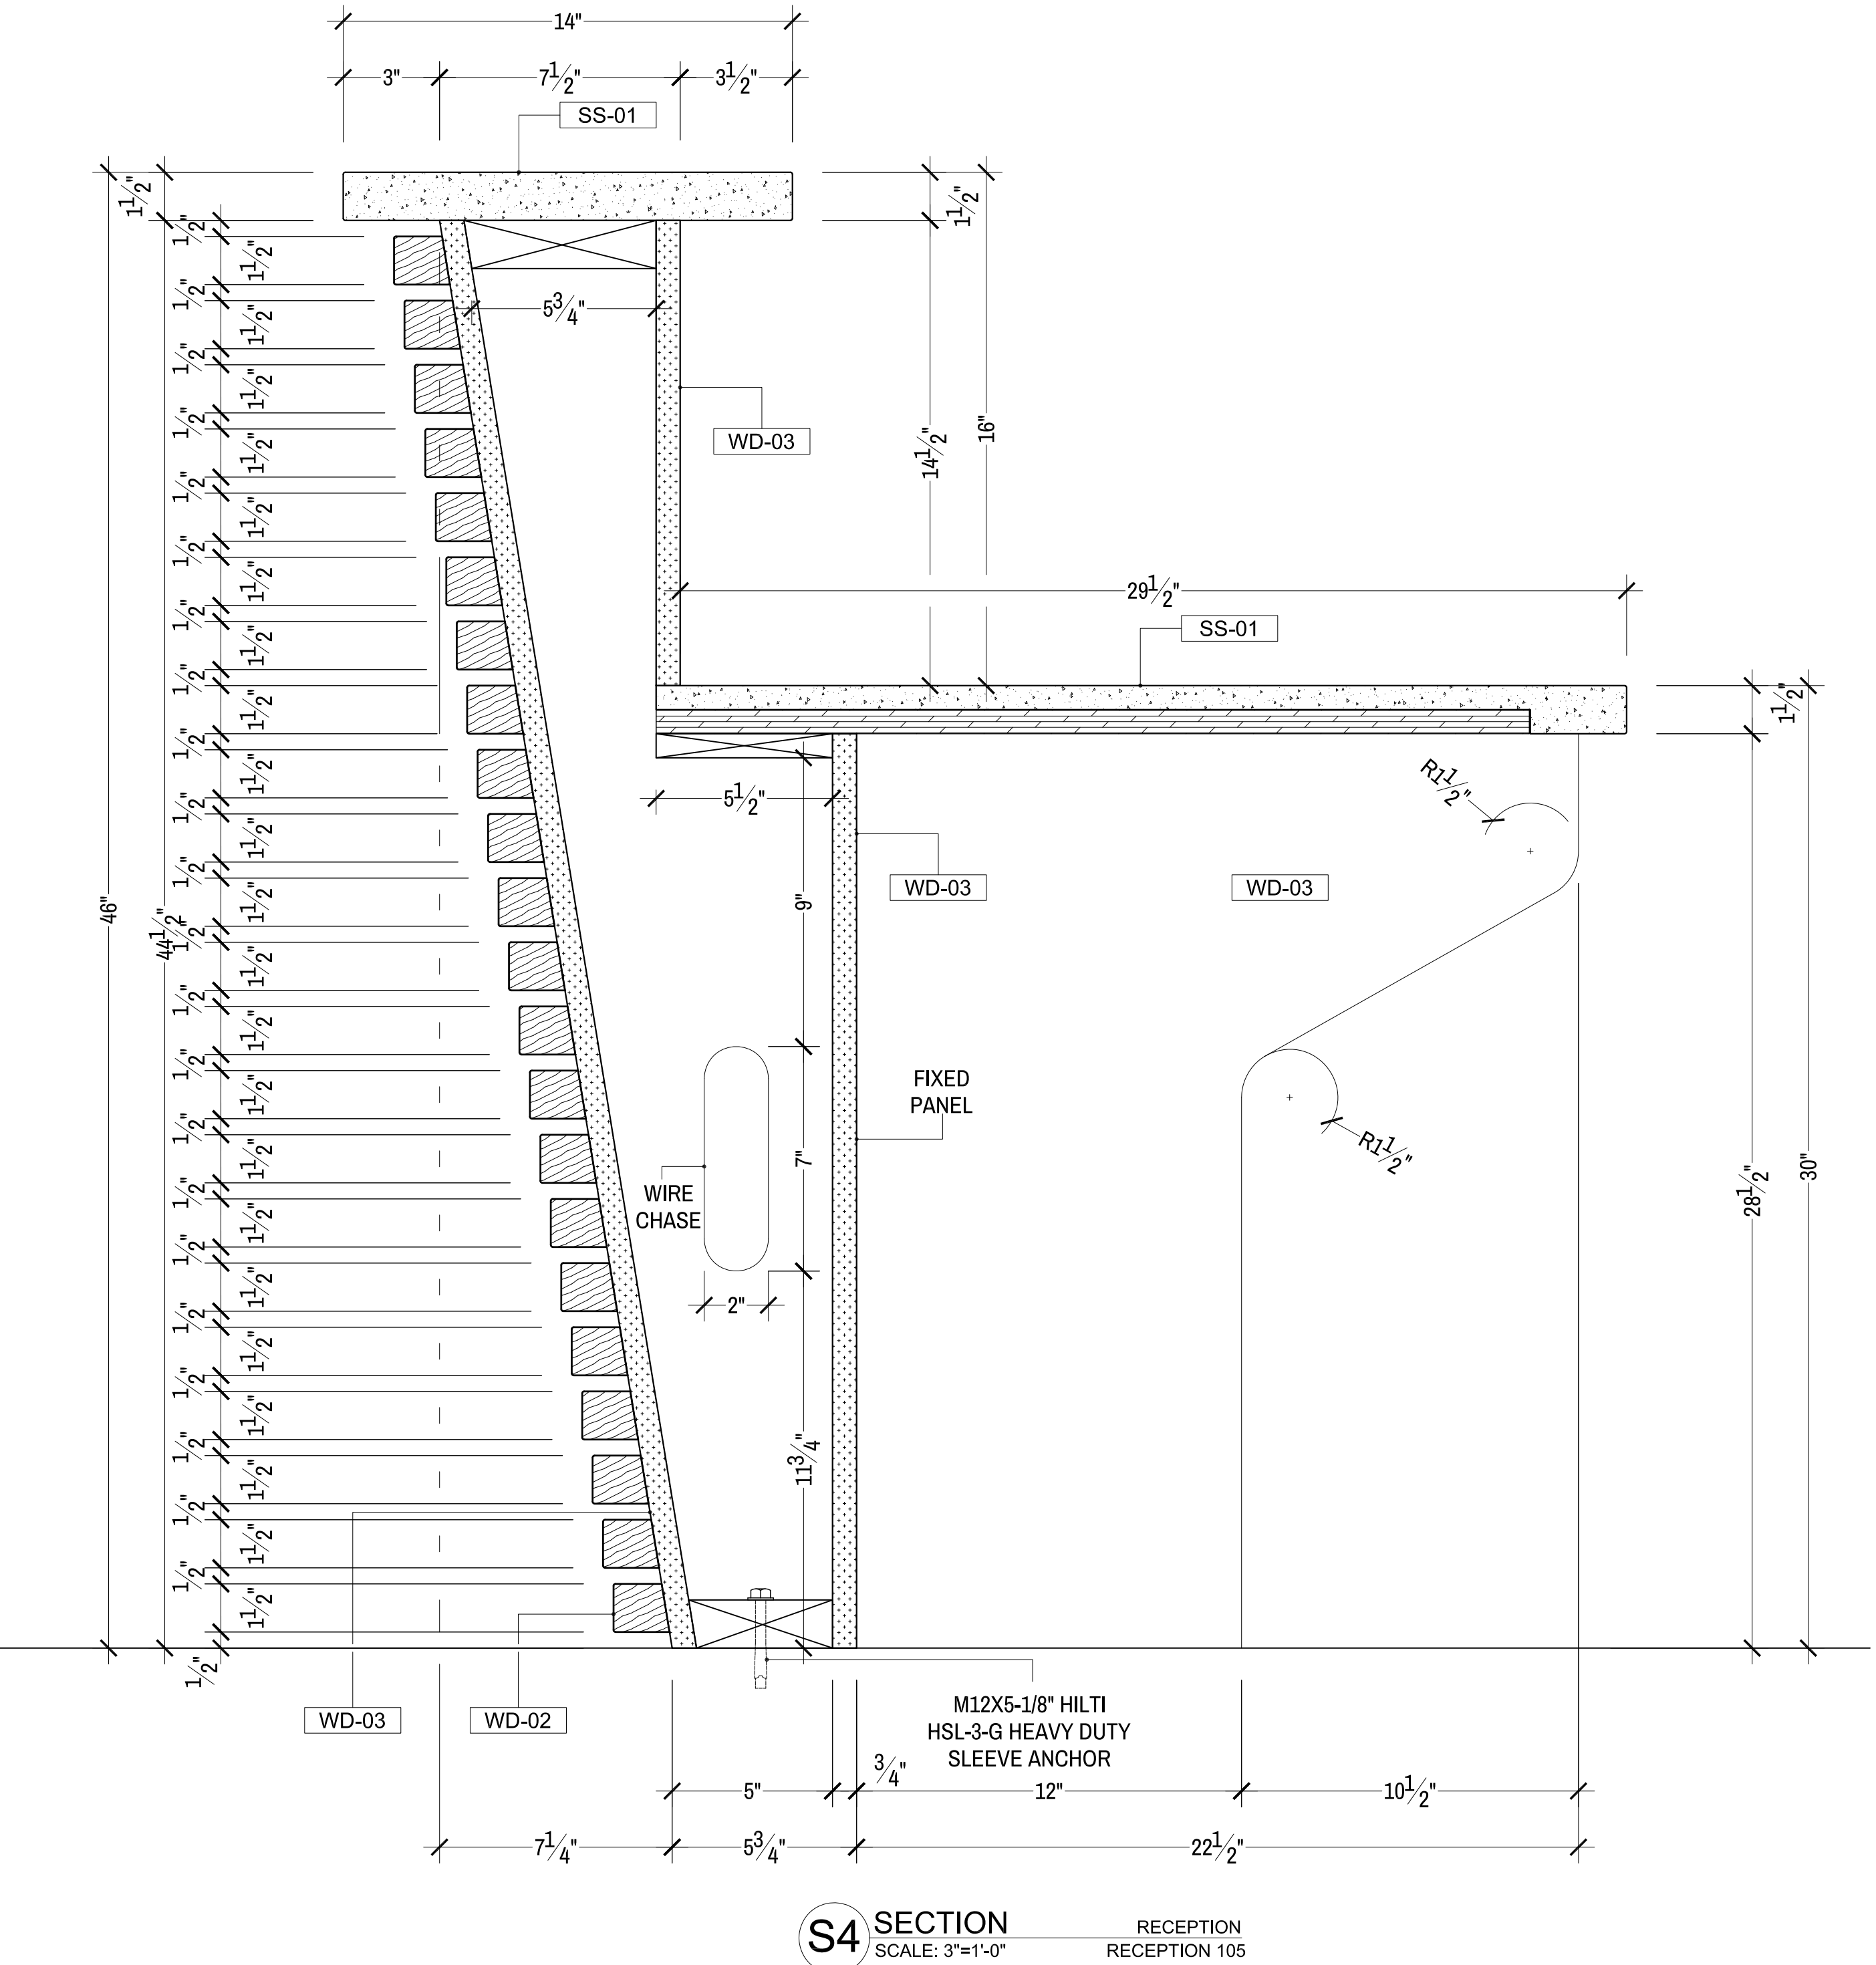

S4 SECTION
 SCALE: 3/4"=1'-0"

RECEPTION
 RECEPTION 105

MATERIAL SCHEDULE

WD-01	WALNUT WOOD VENEER OVER 3/4" PLYWOOD, STAINED FINISH, COLOR T.B.D.
WD-02	WALNUT WOOD SLATS, STAINED FINISH, COLOR T.B.D.
WD-03	PAINTED MDF, MATTE COLOR WHITE
SS-01	DUPONT CORIAN, MODERN WHITE

HARDWARE SCHEDULE

H-1	BLUM CLIP TOP 95° INSERTA 71T95908
H-2	ACCURIDE SIDE MOUNT DRAWER SLIDE #3307
H-3	STAINLESS STEEL PULL HAFELE 100.45.055

GENERAL NOTE:

PROJECT:

PROJECT ADDRESS

ARCHITECT:


ARCHITECT ADDRESS

DESIGNER:


DESIGNER ADDRESS

REVISION/DATE:	FOR:	DRAWN BY:
1 00/00/00	FOR SUBMITTAL	DA
2		
3		
4		
5		

JOB NO: _____ PAGE: 1.08
 SCALE: AS SHOWN
 DATE: 00/00/00

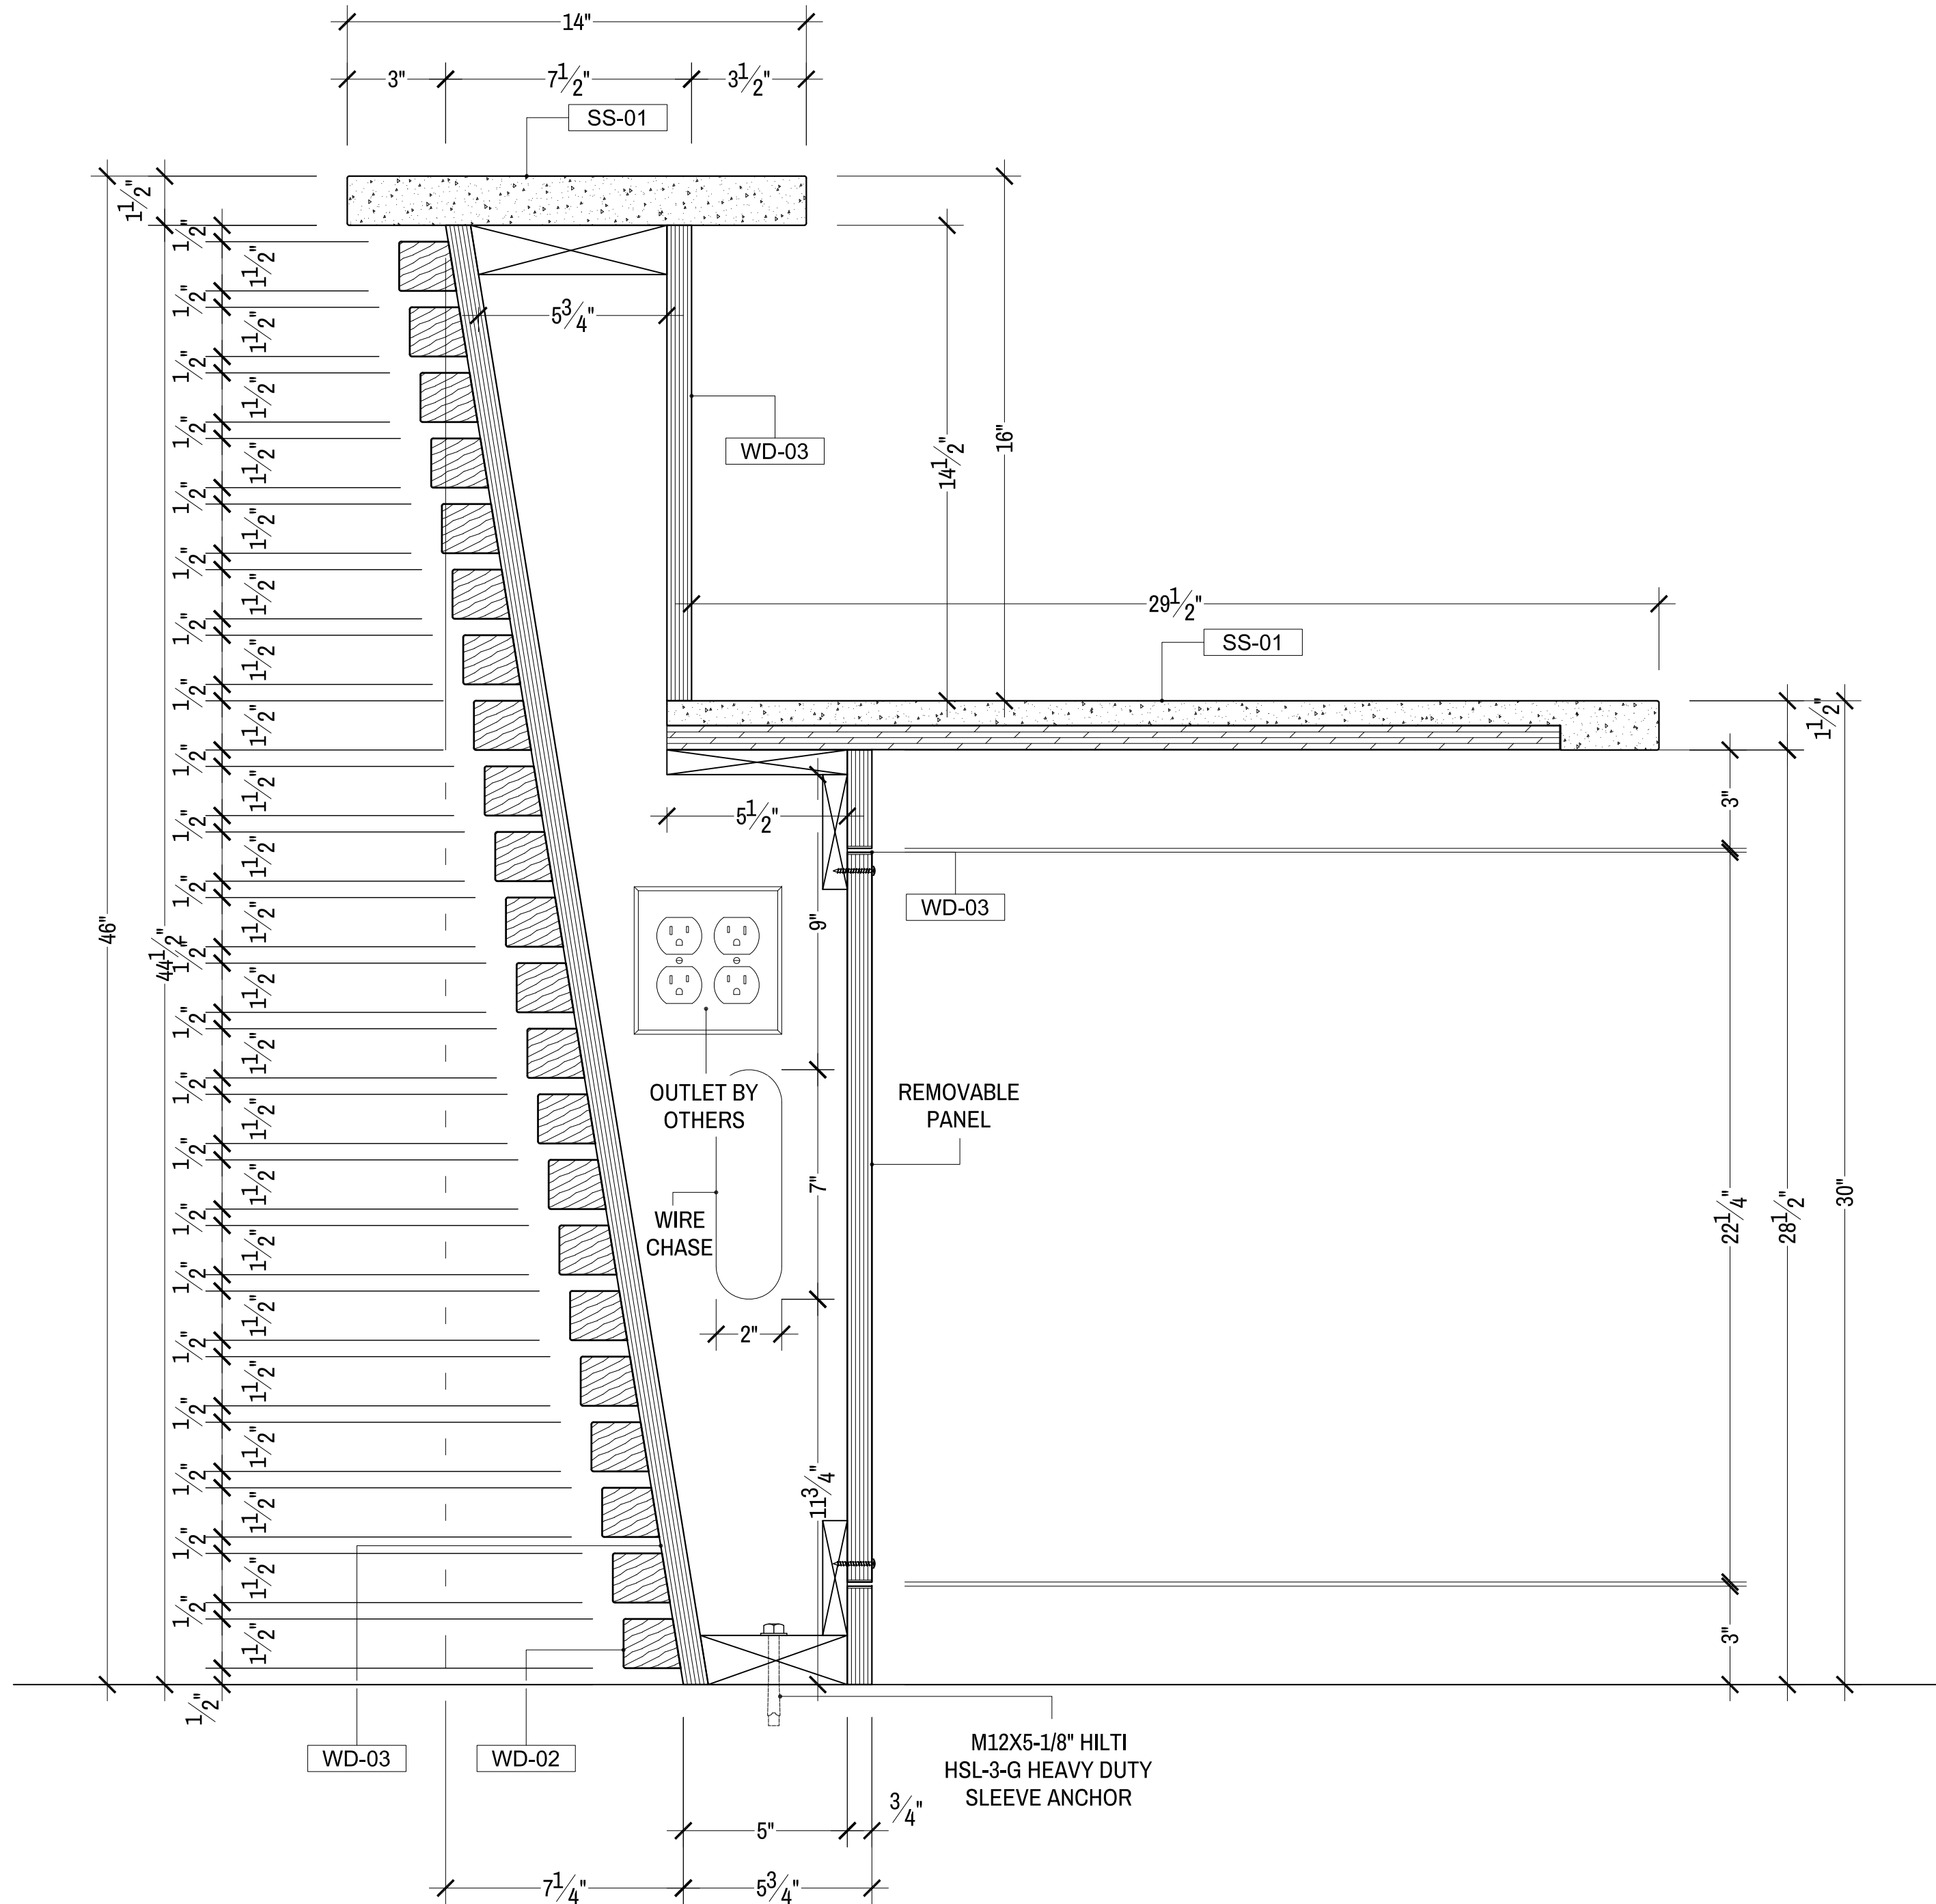

S5 SECTION
 SCALE: 3"=1'-0"
 RECEPTION RECEPTION 105

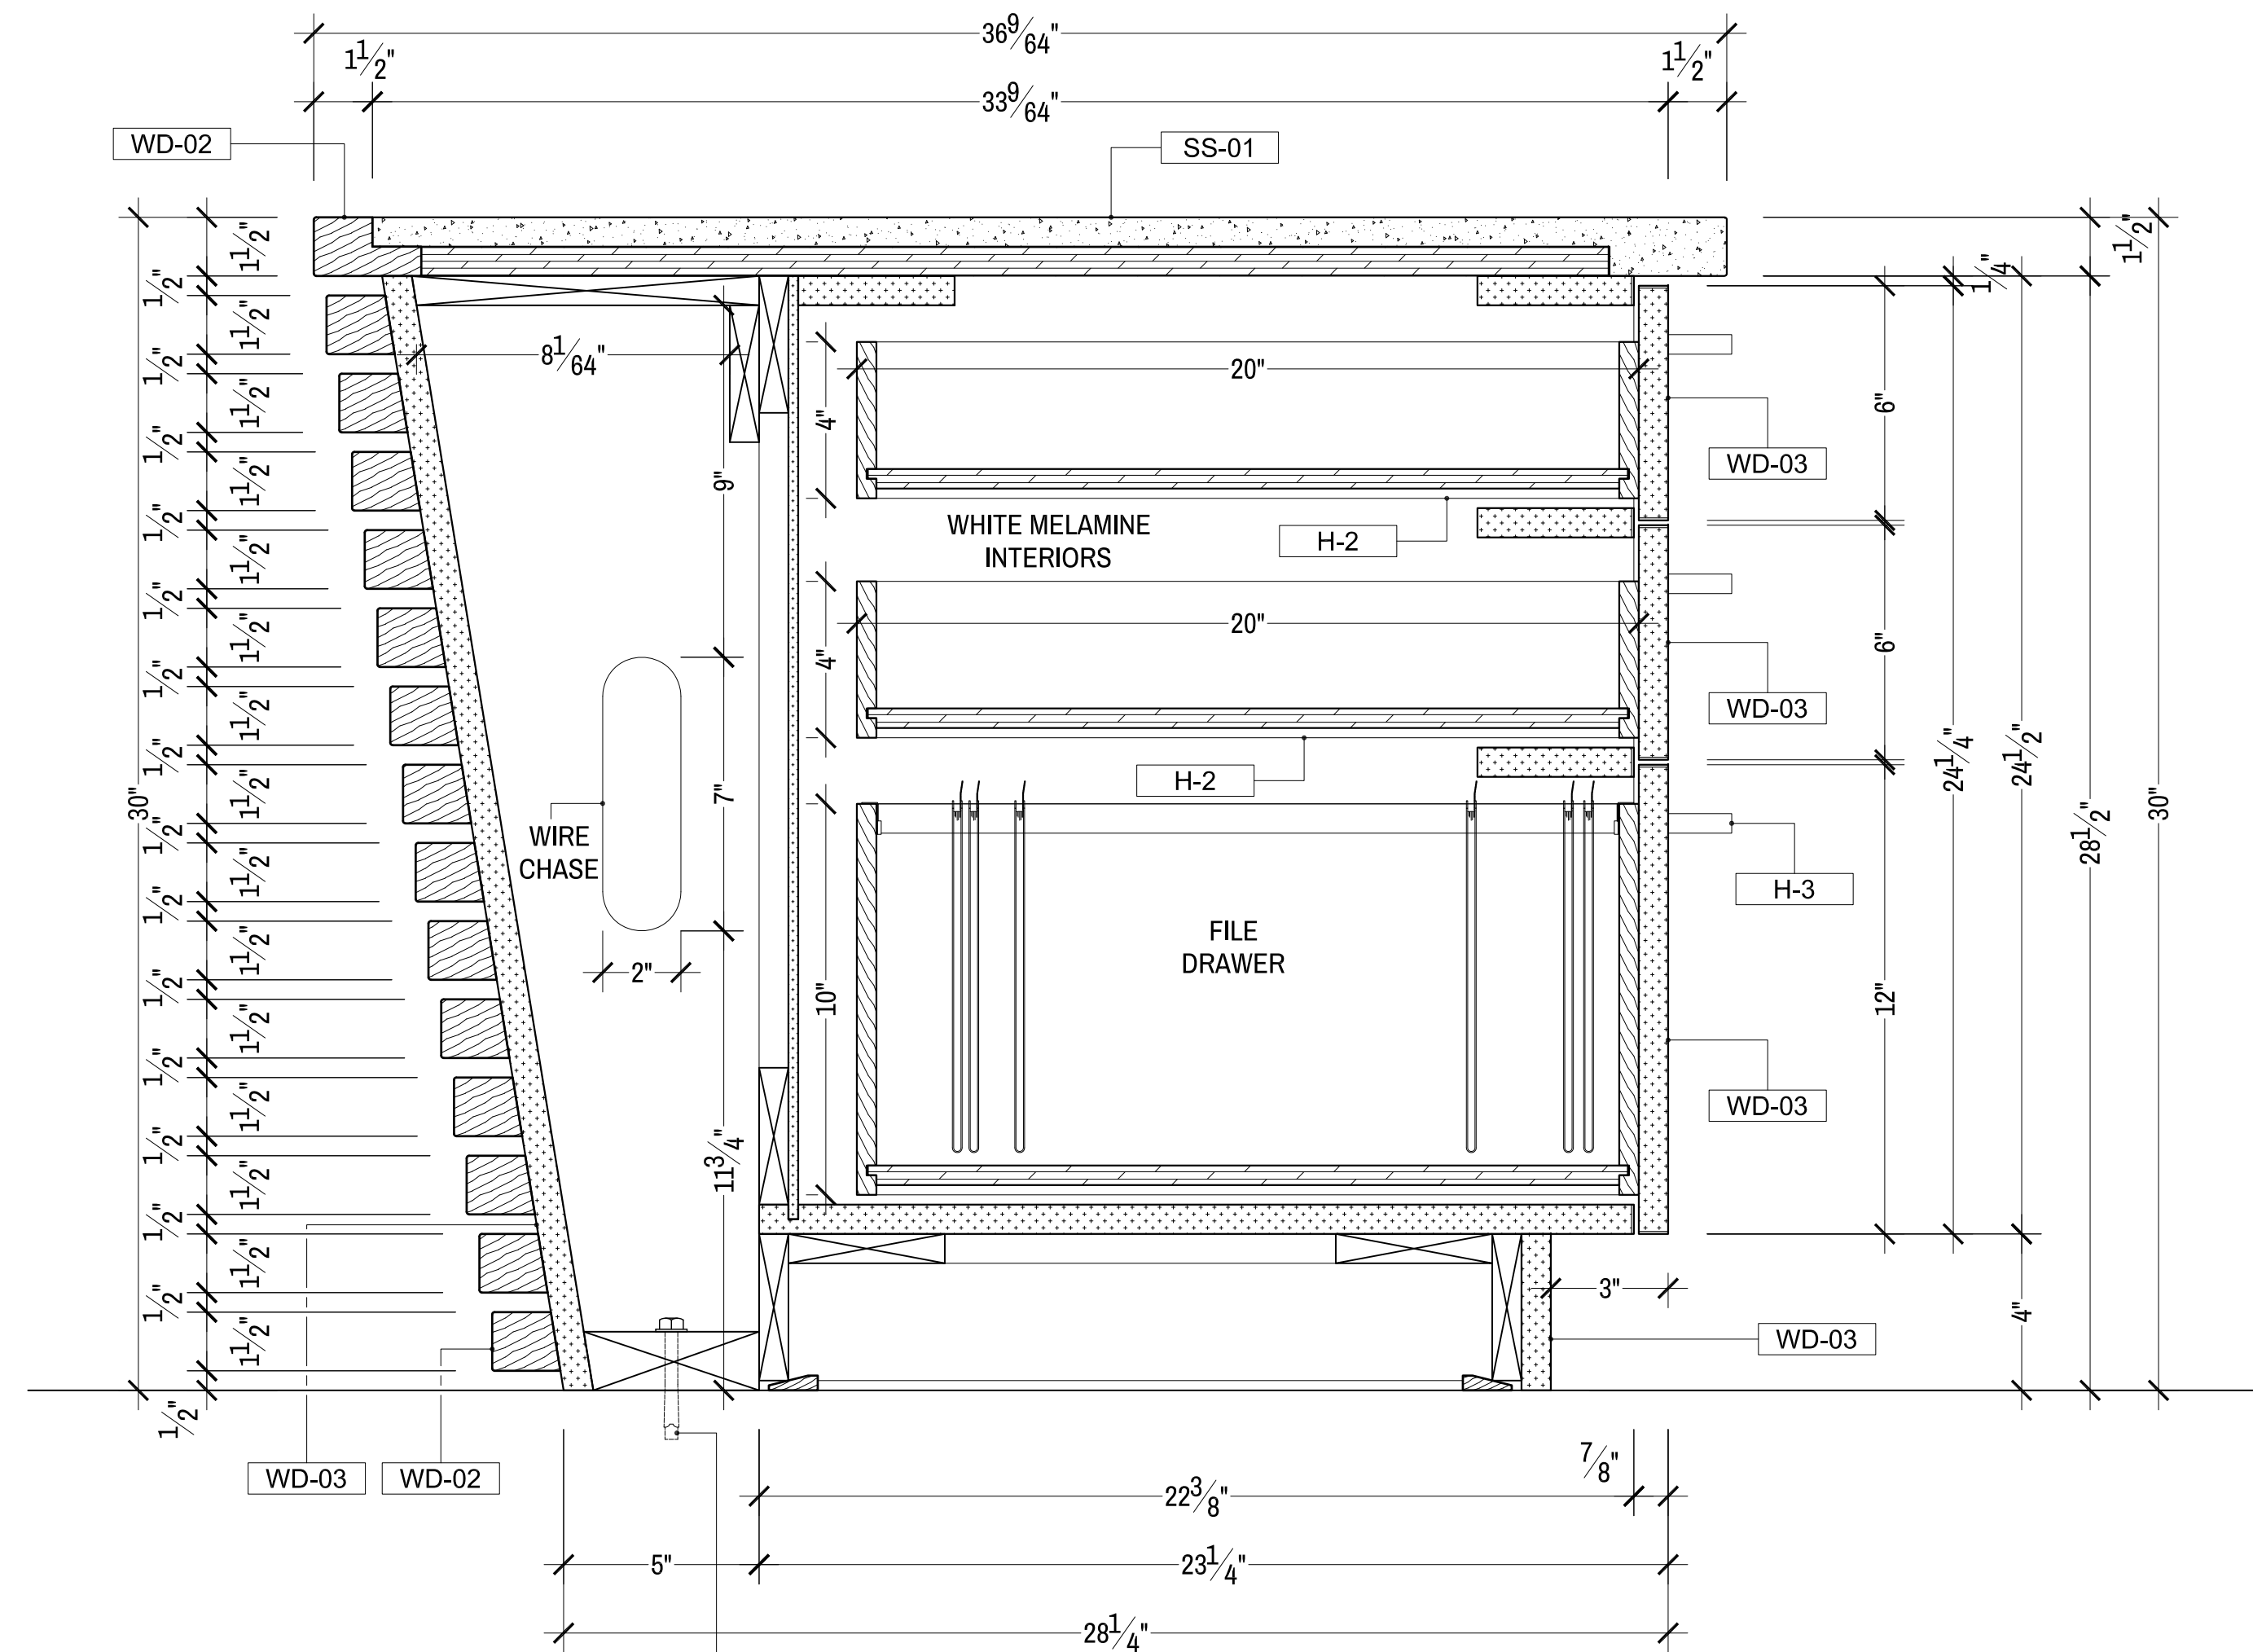

S6 SECTION
 SCALE: 3"=1'-0"
 RECEPTION RECEPTION 105

M12X5-1/8" HILTI HSL-3-G HEAVY DUTY SLEEVE ANCHOR

M12X5-1/8" HILTI HSL-3-G HEAVY DUTY SLEEVE ANCHOR

MATERIAL SCHEDULE

WD-01	WALNUT WOOD VENEER OVER 3/4" PLYWOOD, STAINED FINISH, COLOR T.B.D.
WD-02	WALNUT WOOD SLATS, STAINED FINISH, COLOR T.B.D.
WD-03	PAINTED MDF, MATTE COLOR WHITE
SS-01	DUPONT CORIAN, MODERN WHITE

HARDWARE SCHEDULE

H-1	BLUM CLIP TOP 95° INSERTA 71T95908
H-2	ACCURIDE SIDE MOUNT DRAWER SLIDE #3307
H-3	STAINLESS STEEL PULL HAFELE 100.45.055

GENERAL NOTE:

PROJECT:

PROJECT ADDRESS

ARCHITECT:


ARCHITECT ADDRESS

DESIGNER:


DESIGNER ADDRESS

REVISION/DATE:	FOR:	DRAWN BY:
1 00/00/00	FOR SUBMITTAL	DA
2		
3		
4		
5		


JOB NO:	PAGE:
SCALE: AS SHOWN	1.09
DATE: 00/00/00	

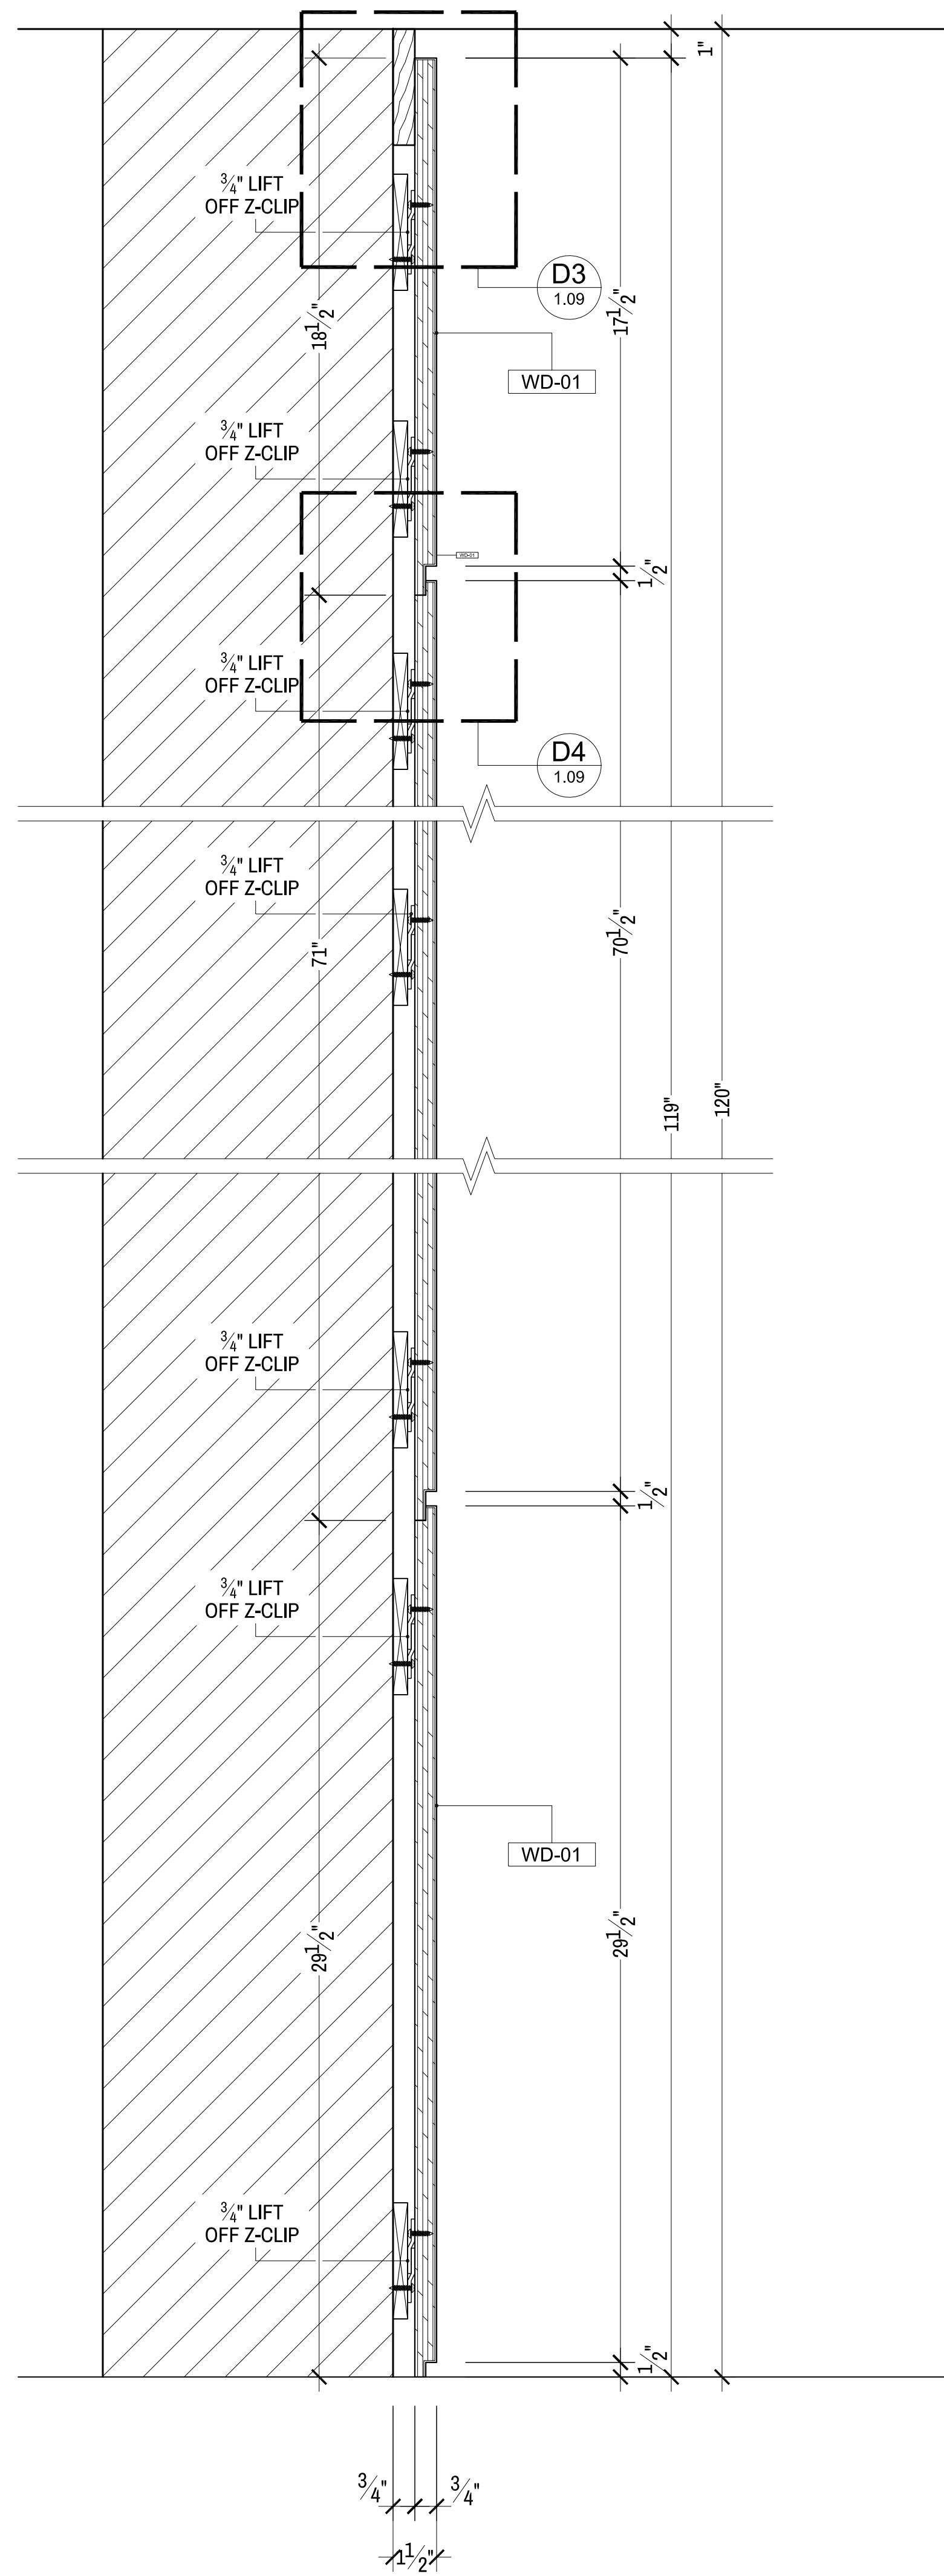


S7 SECTION
 SCALE: 3/8"=1'-0"
 RECEPTION RECEPTION 105

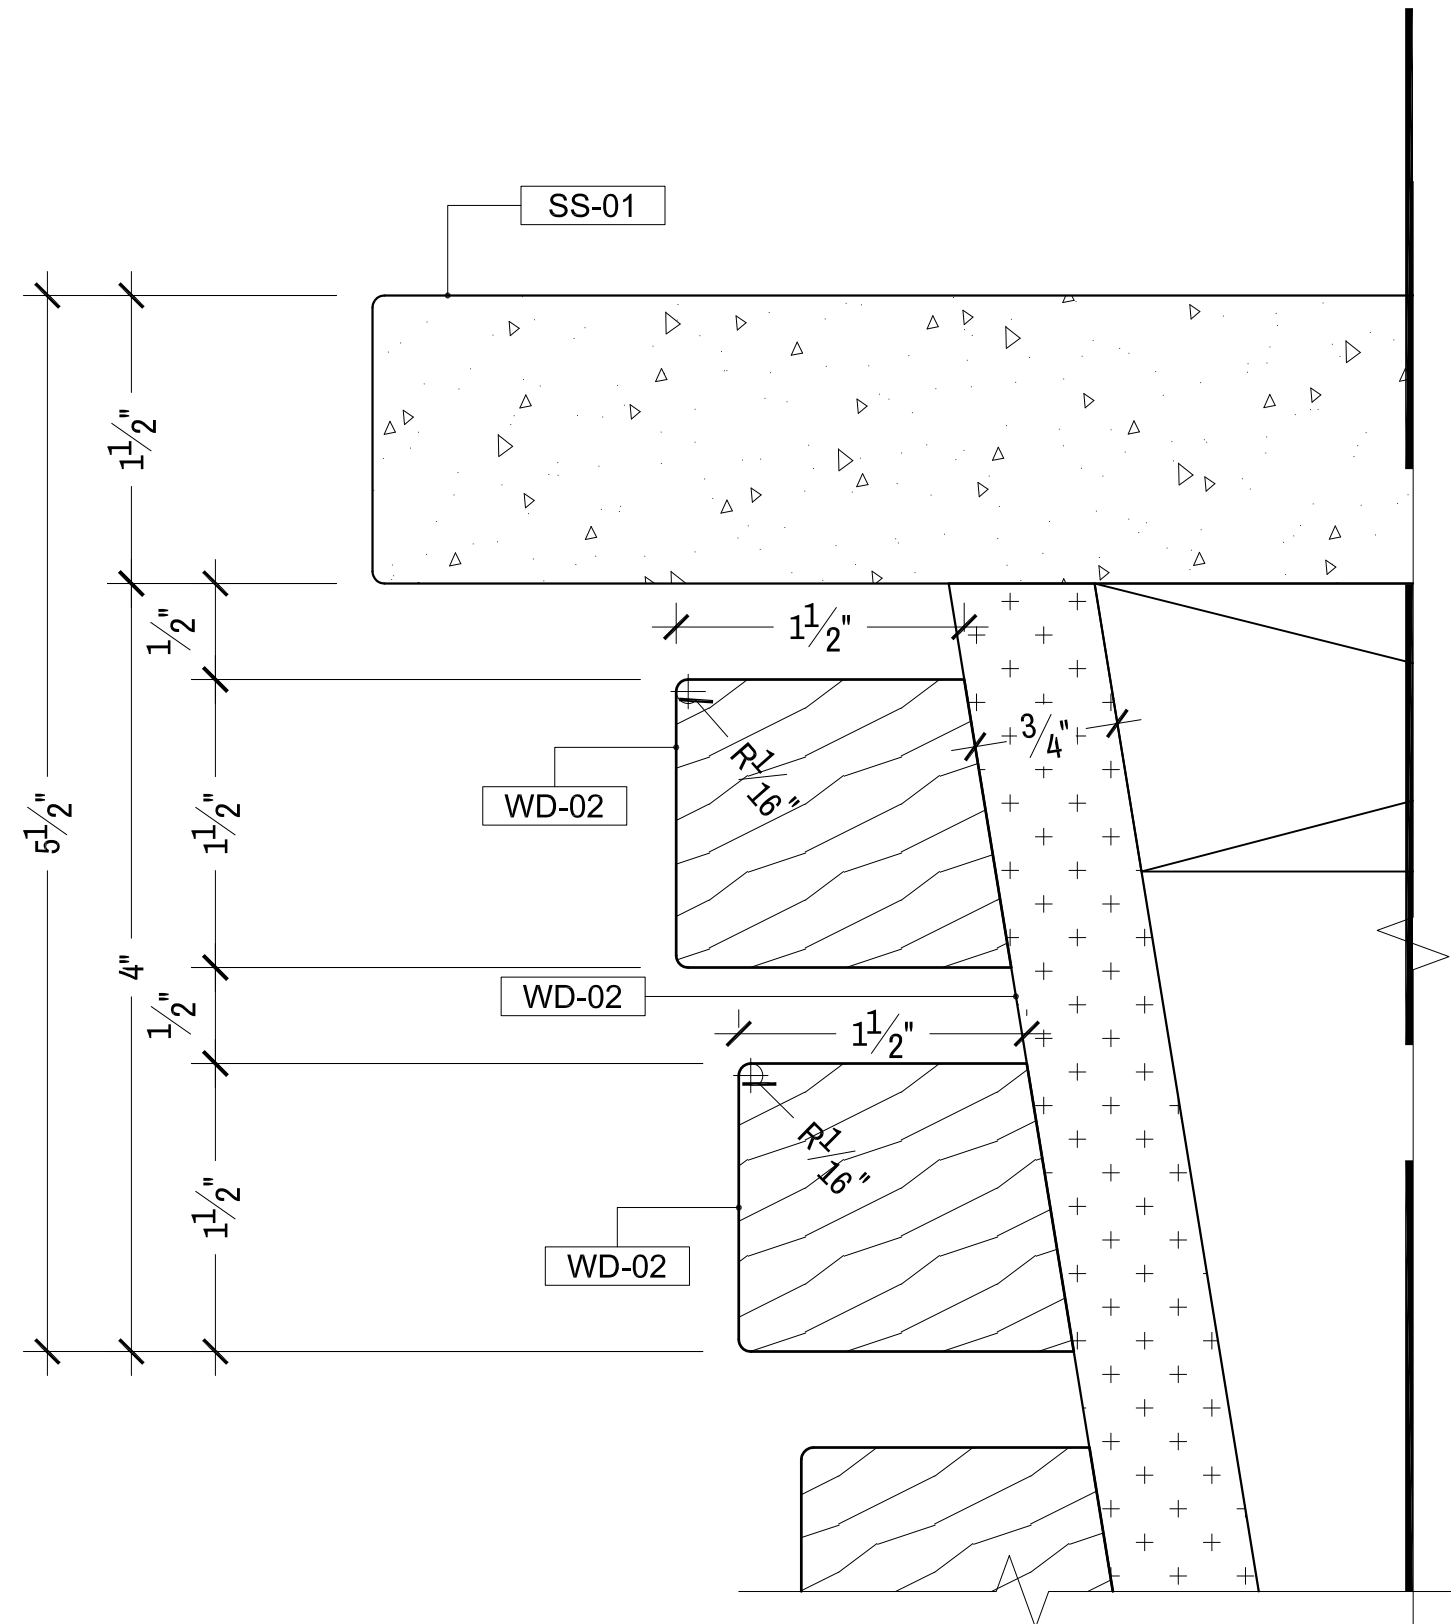


D1 DETAIL
 SCALE: FULL
 RECEPTION RECEPTION 105

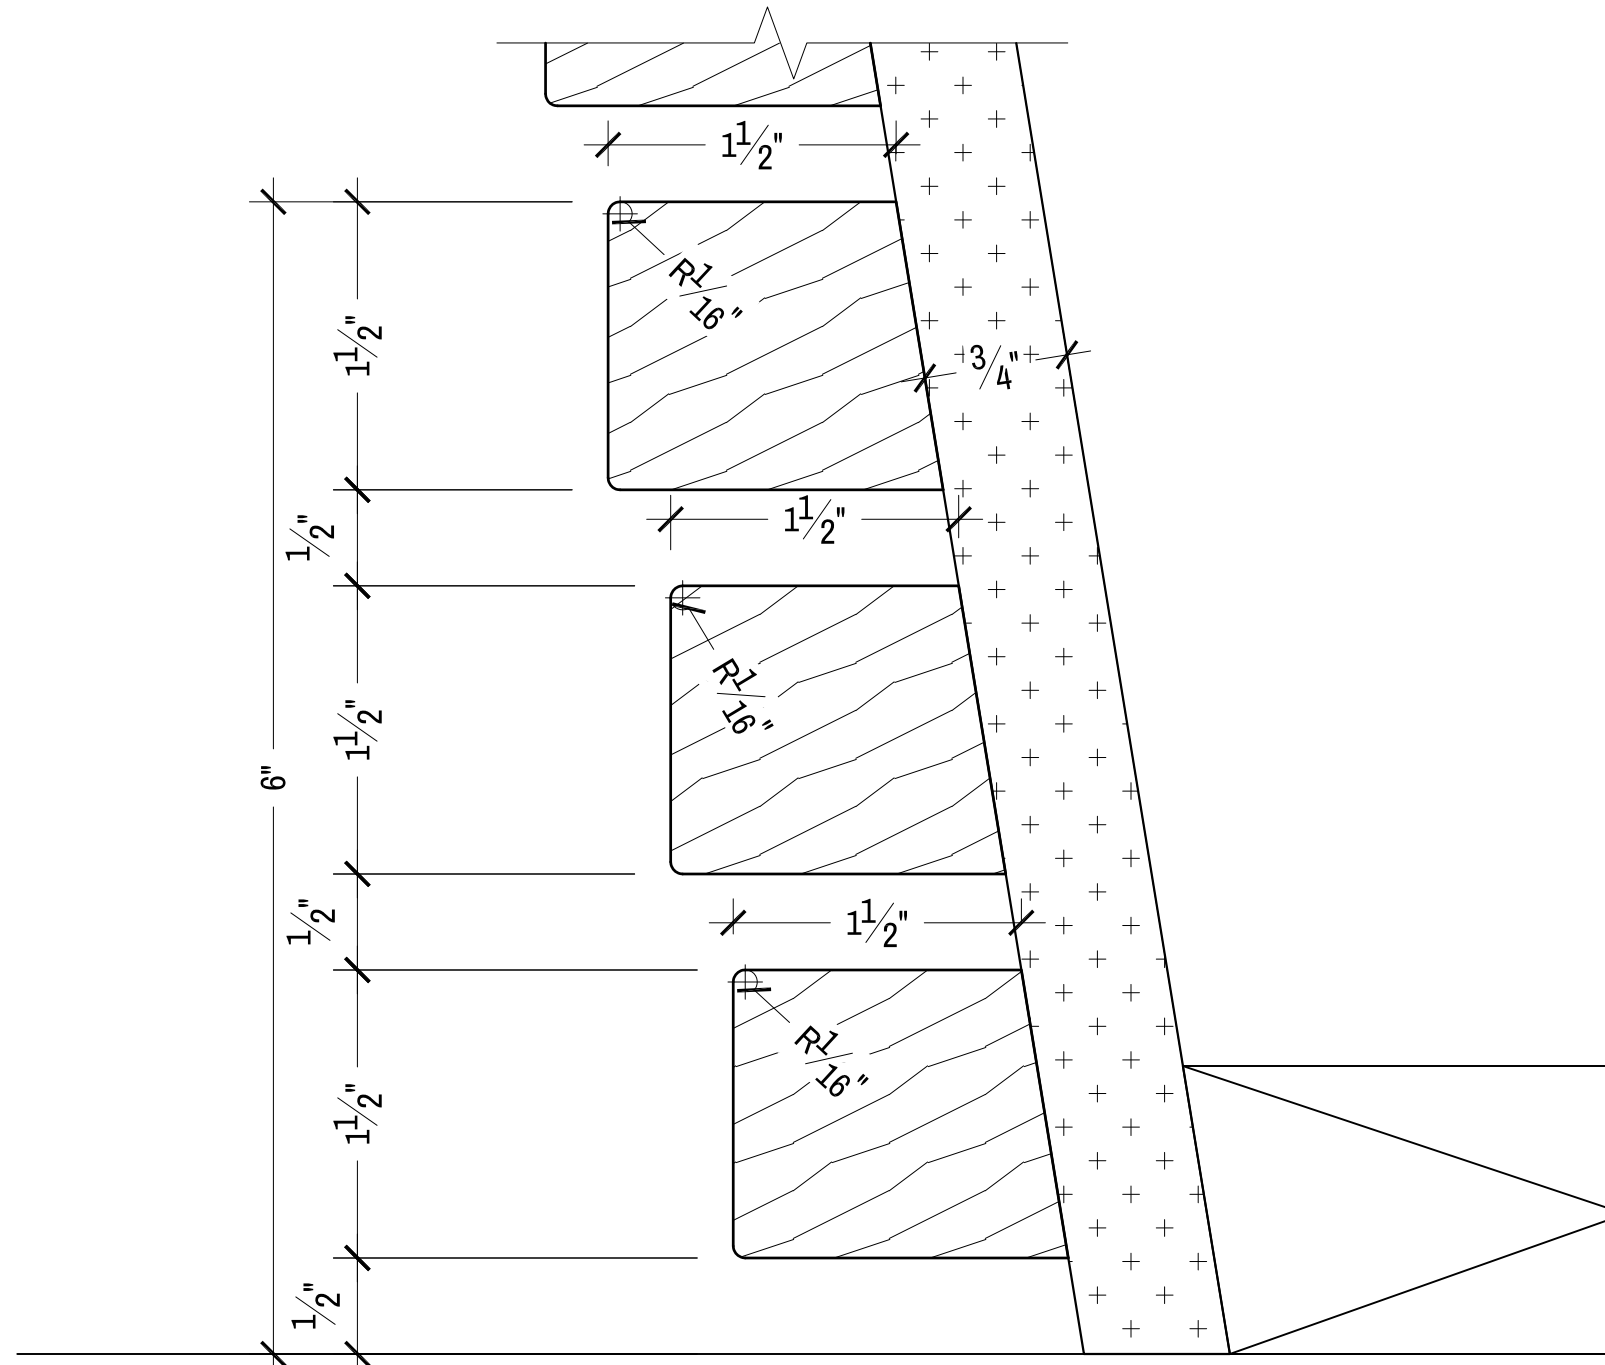

D2 DETAIL
 SCALE: FULL
 RECEPTION RECEPTION 105

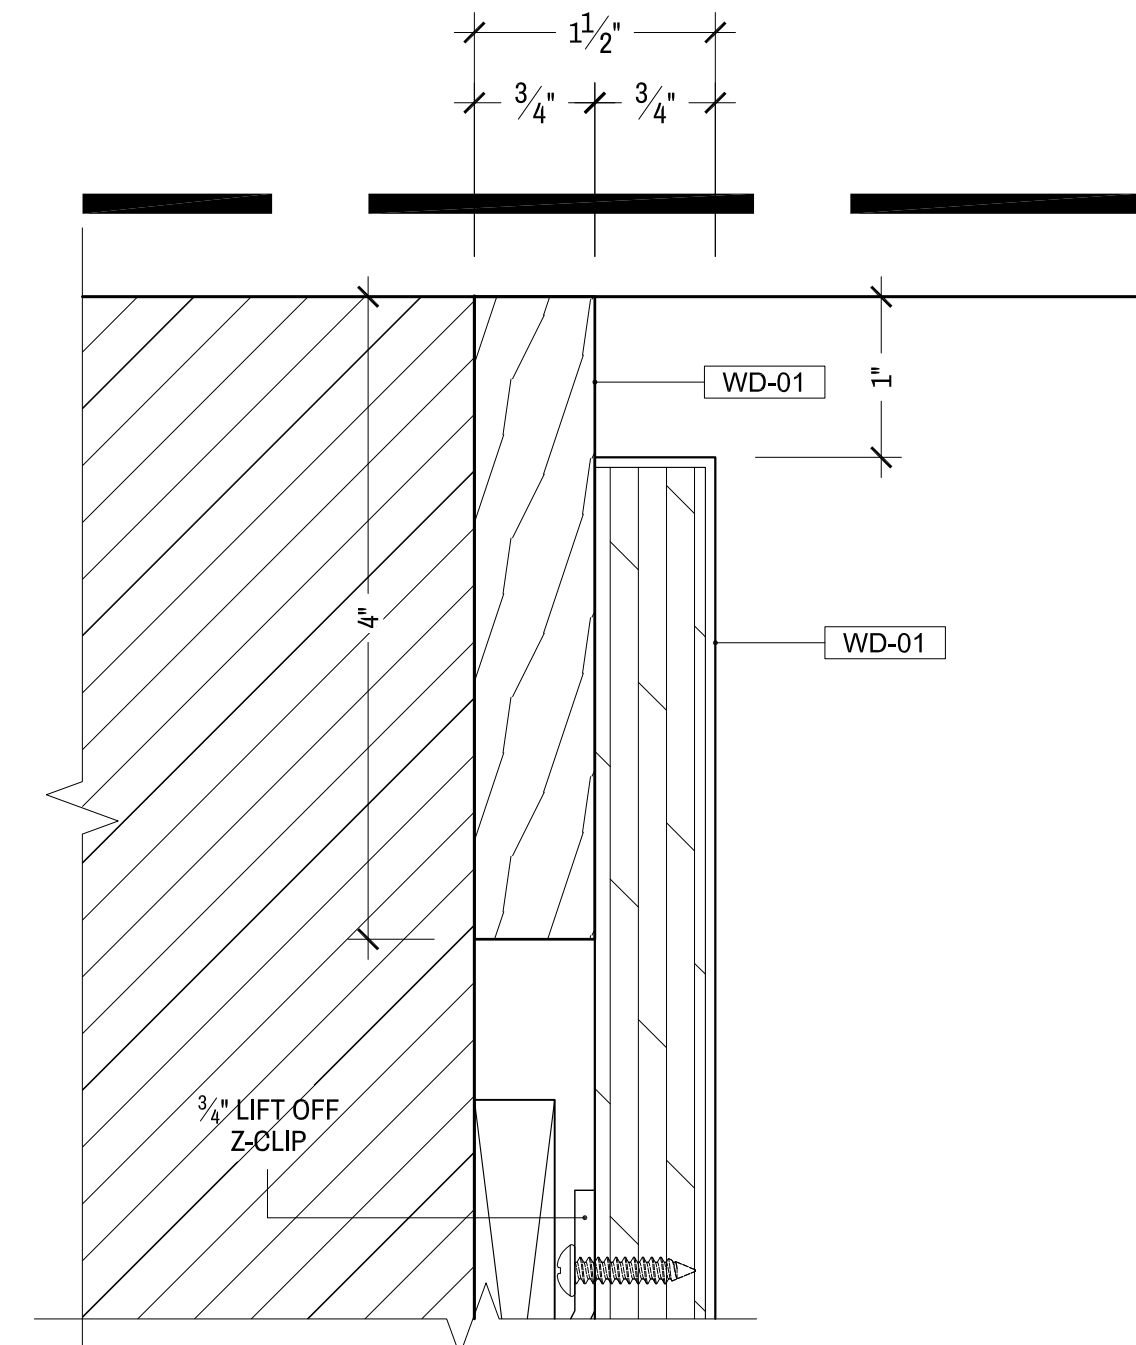

D3 DETAIL
 SCALE: FULL
 RECEPTION RECEPTION 105

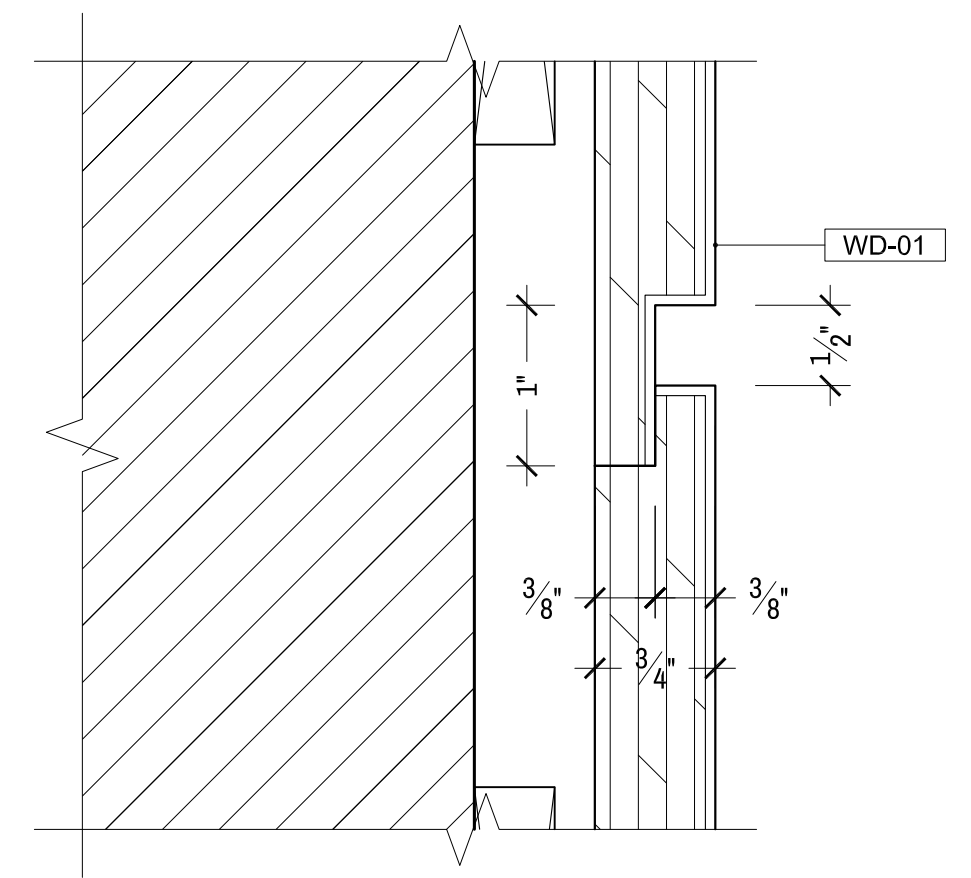

D4 DETAIL
 SCALE: FULL
 RECEPTION RECEPTION 105